


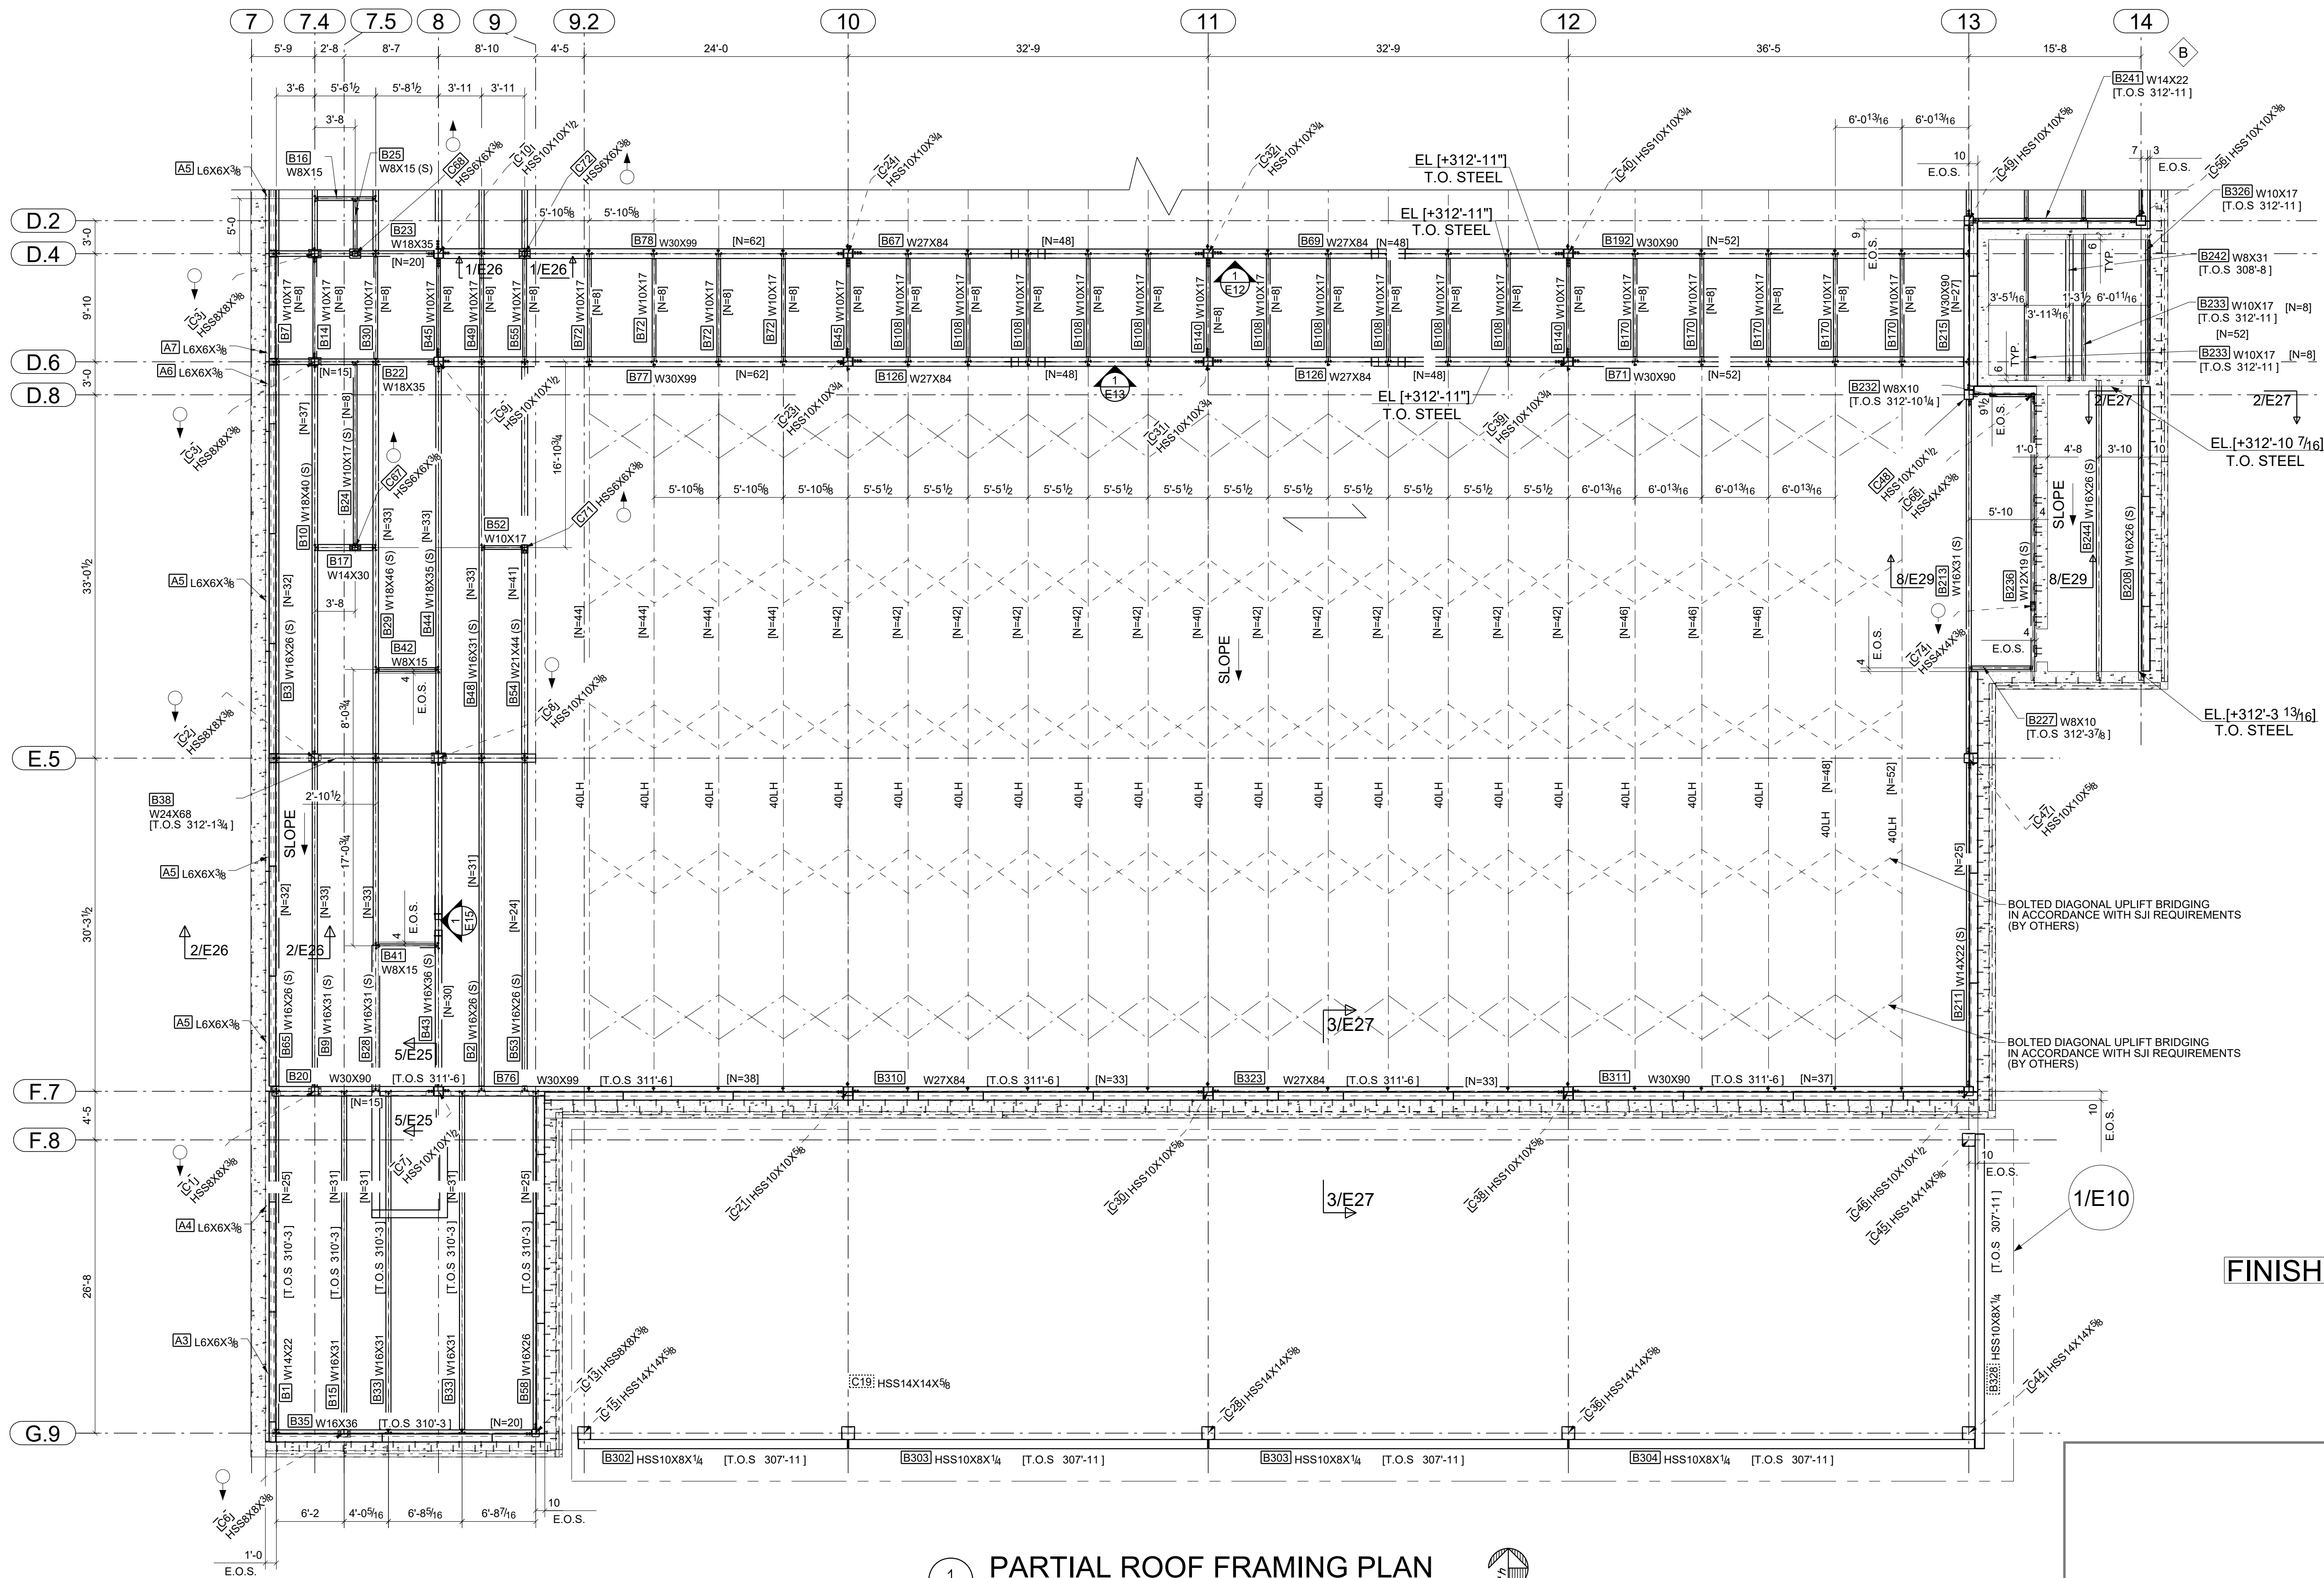

FINISH: SHOP PRIMER (U.N.O.)

1 PARTIAL ROOF FRAMING PLAN
SCALE: 1:96

ALL THE ELEVATIONS ARE MEASURED FROM FINISHED FLOOR ELEVATION OF EL.[+292'-11"] , REFERENCED AS DATUM EL.[+0'-0"]

TOP OF STEEL ELEVATION SHALL BE [+312'-11"] U.N.O

[N= _] INDICATES NUMBER OF 3/4" DIAMETER x 4" LONG COMPOSITE SHEAR STUDS

INDICATES DECK ORIENTATION

INDICATES COLUMN UP

INDICATES COLUMN DOWN

(S) INDICATES SLOPED BEAMS

TITLE BLOCK