




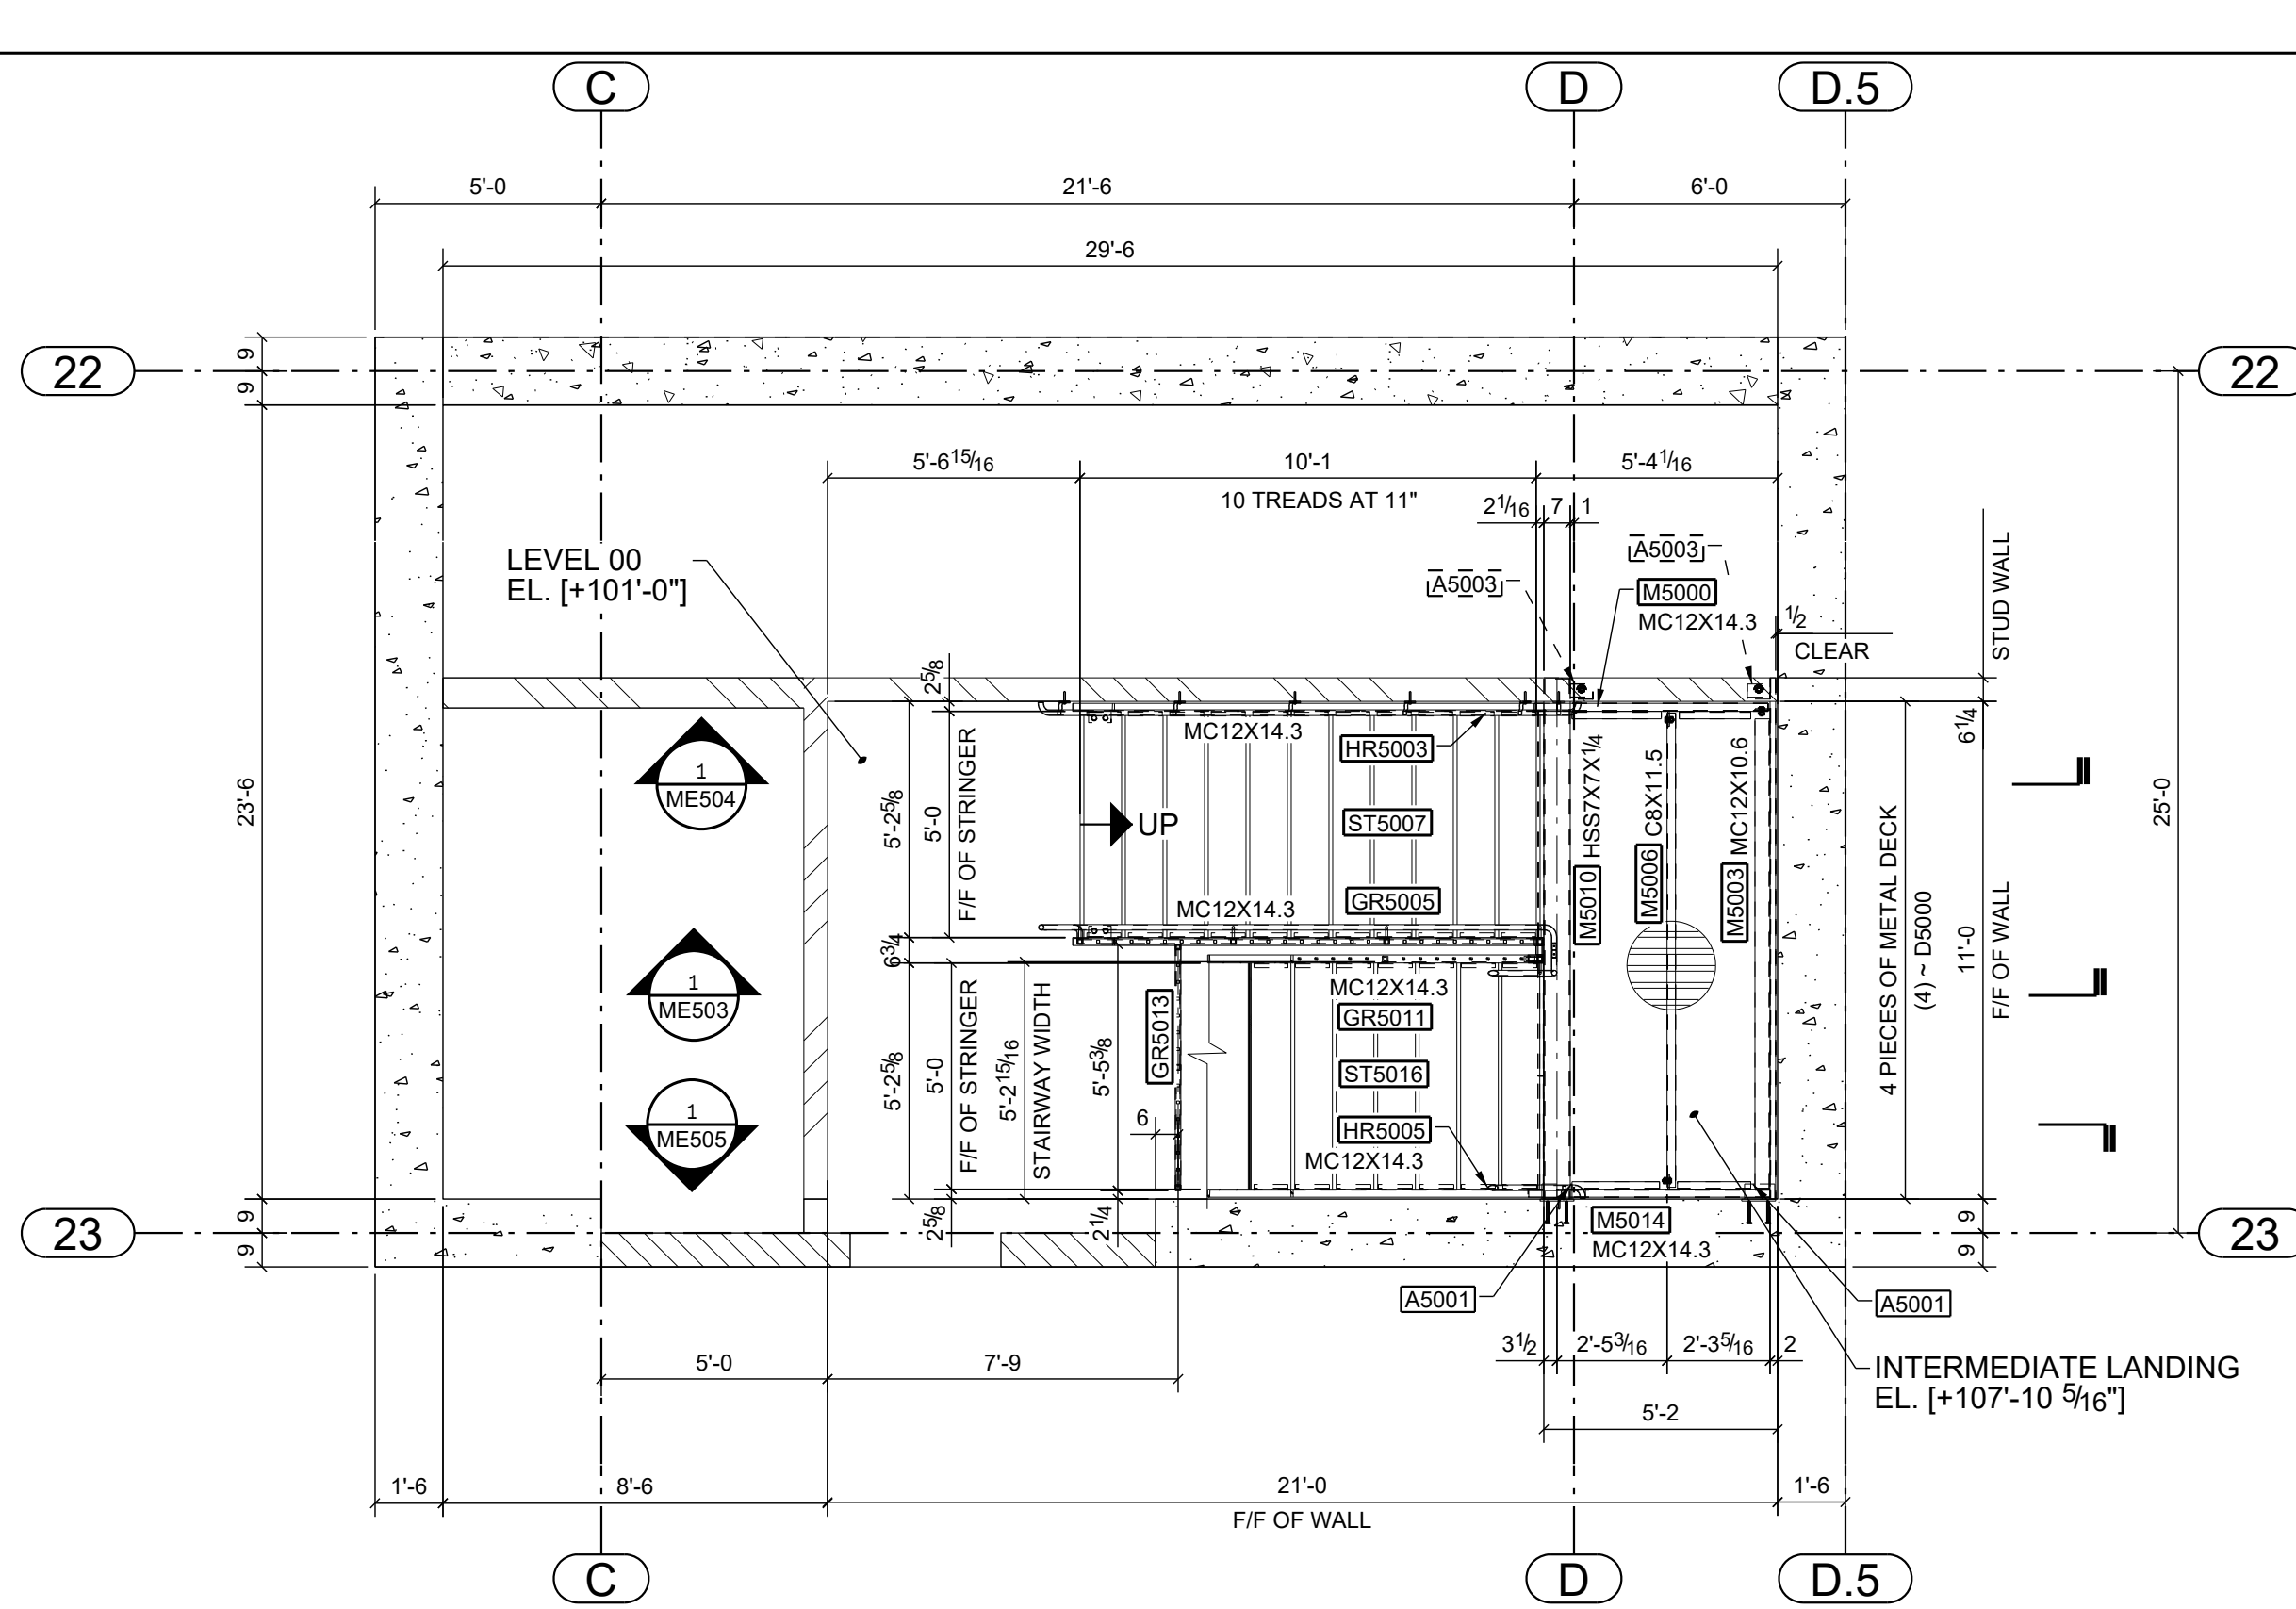


1 FRAMING PLAN AT STAIR #E (LEVEL 00)
SCALE : 1:48

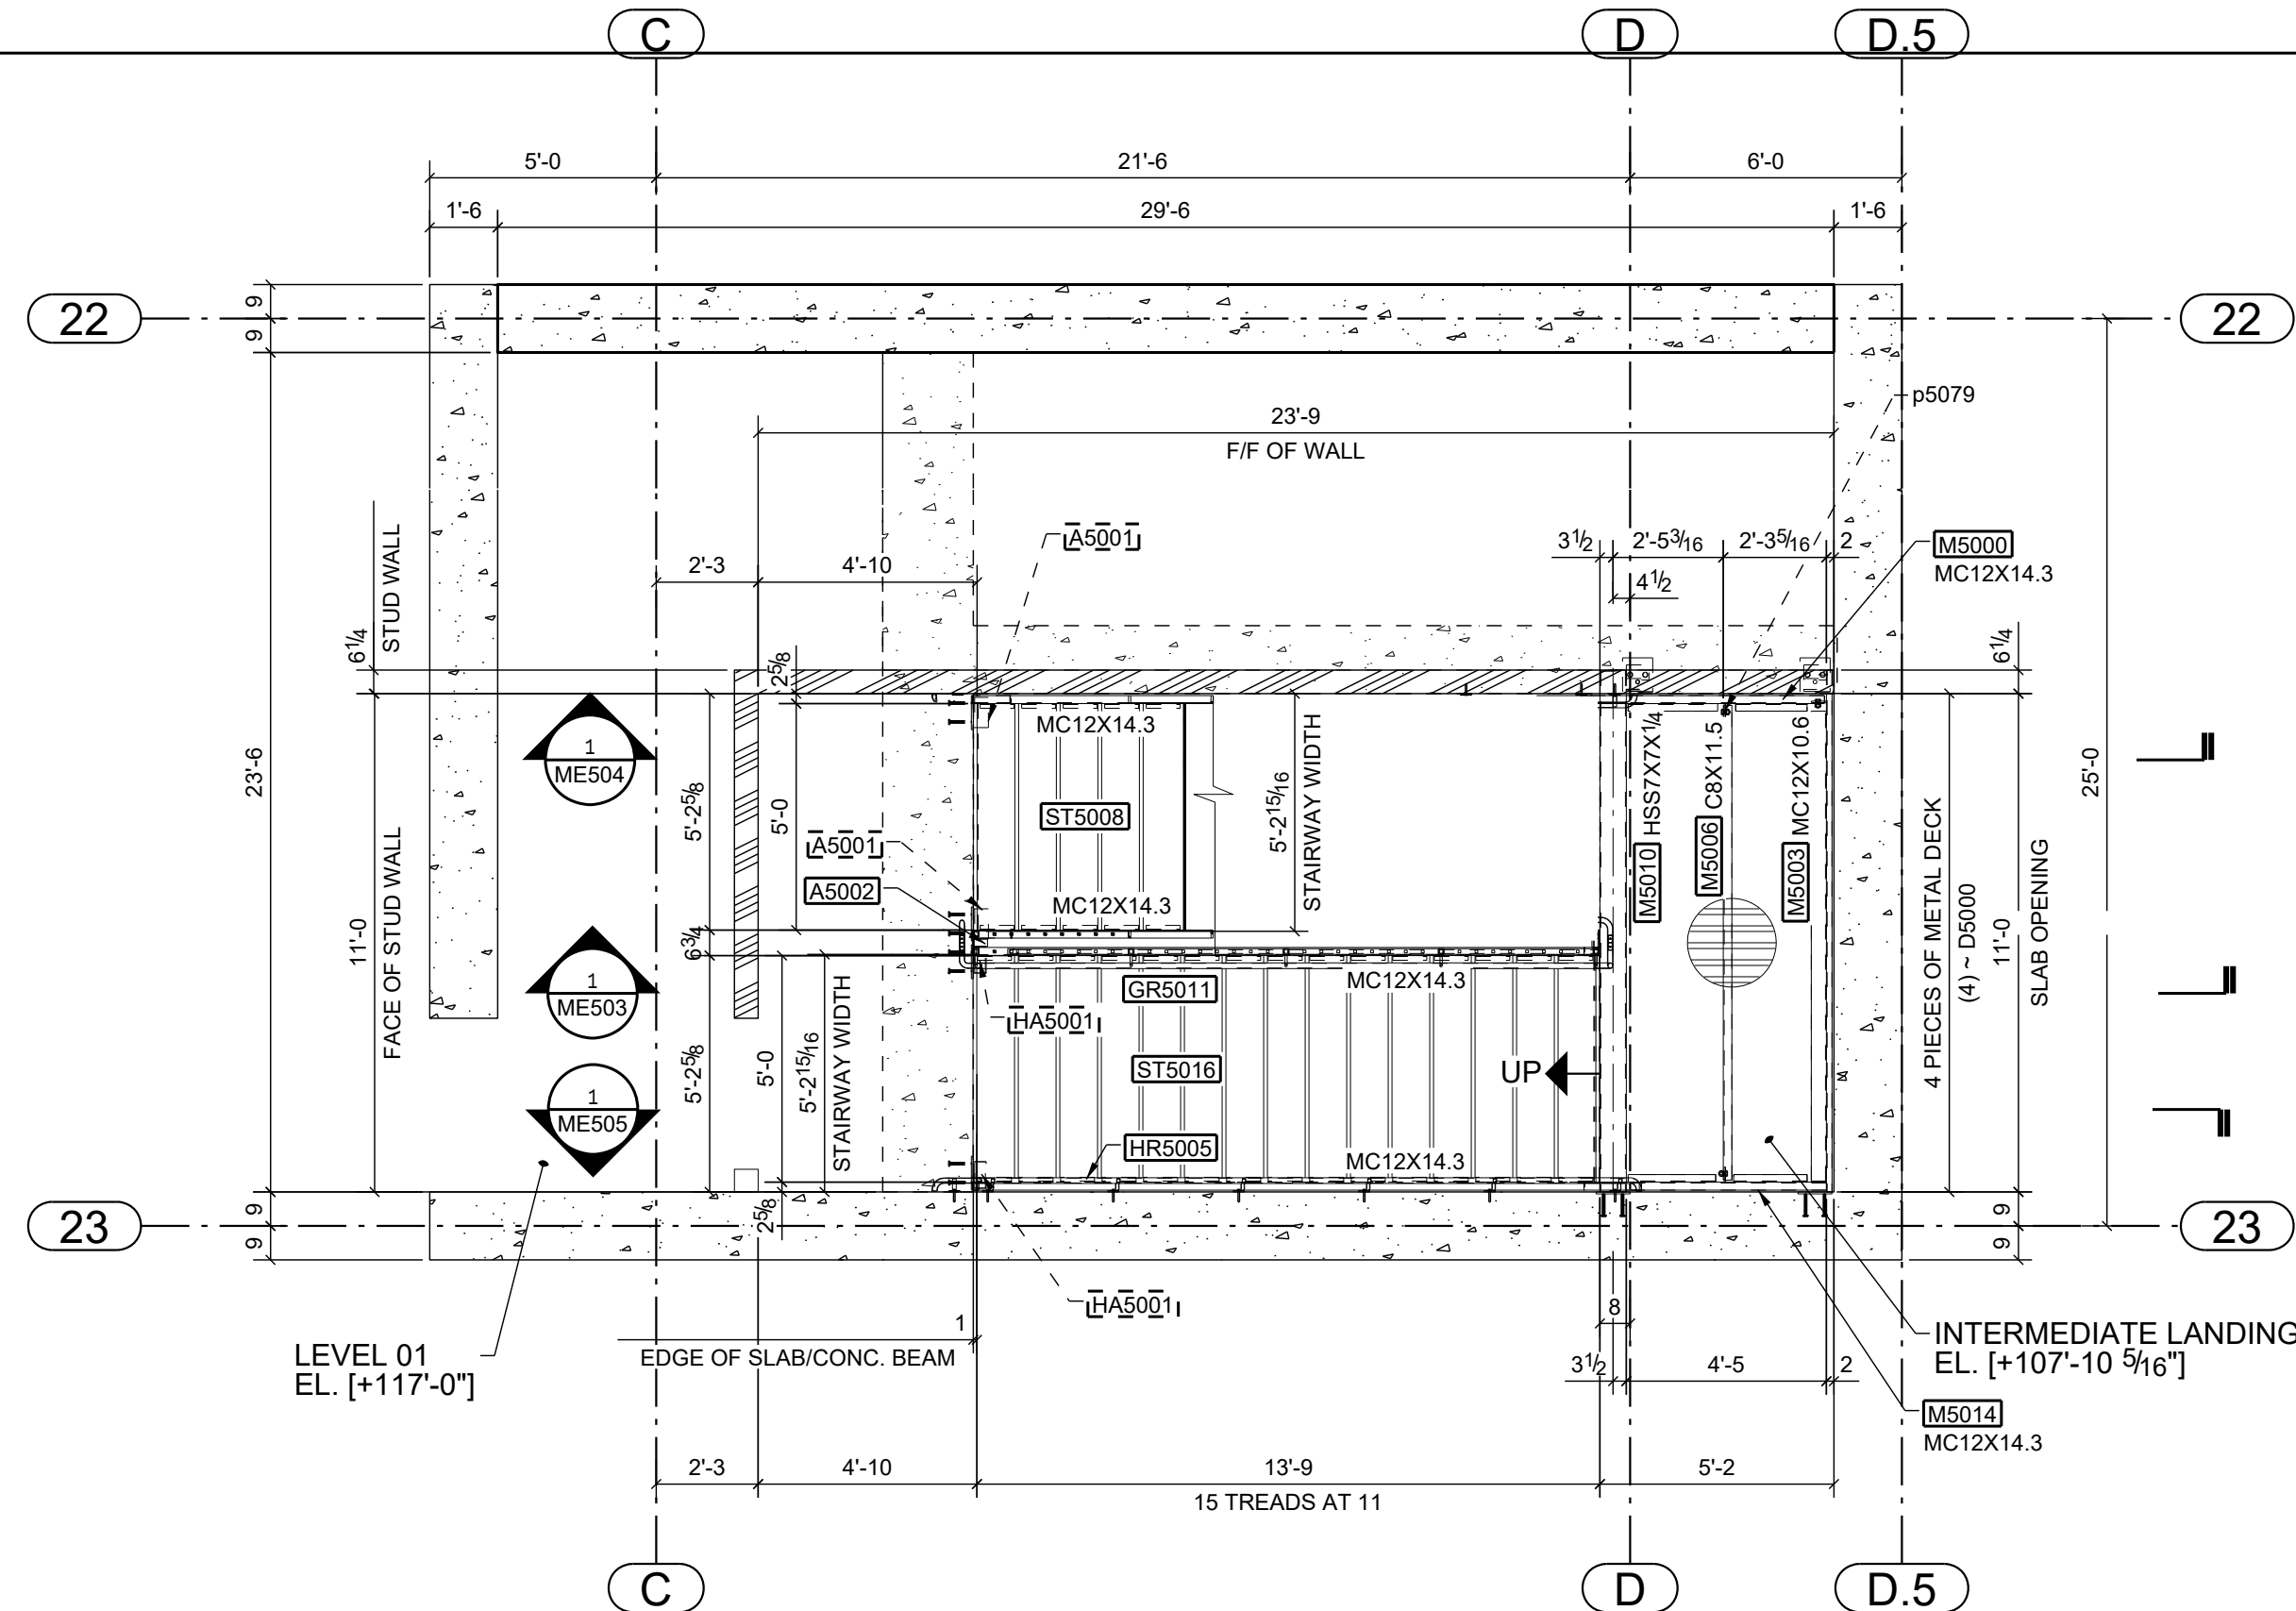

2 FRAMING PLAN AT STAIR #E (INTERMEDIATE LANDING)
SCALE : 1:48

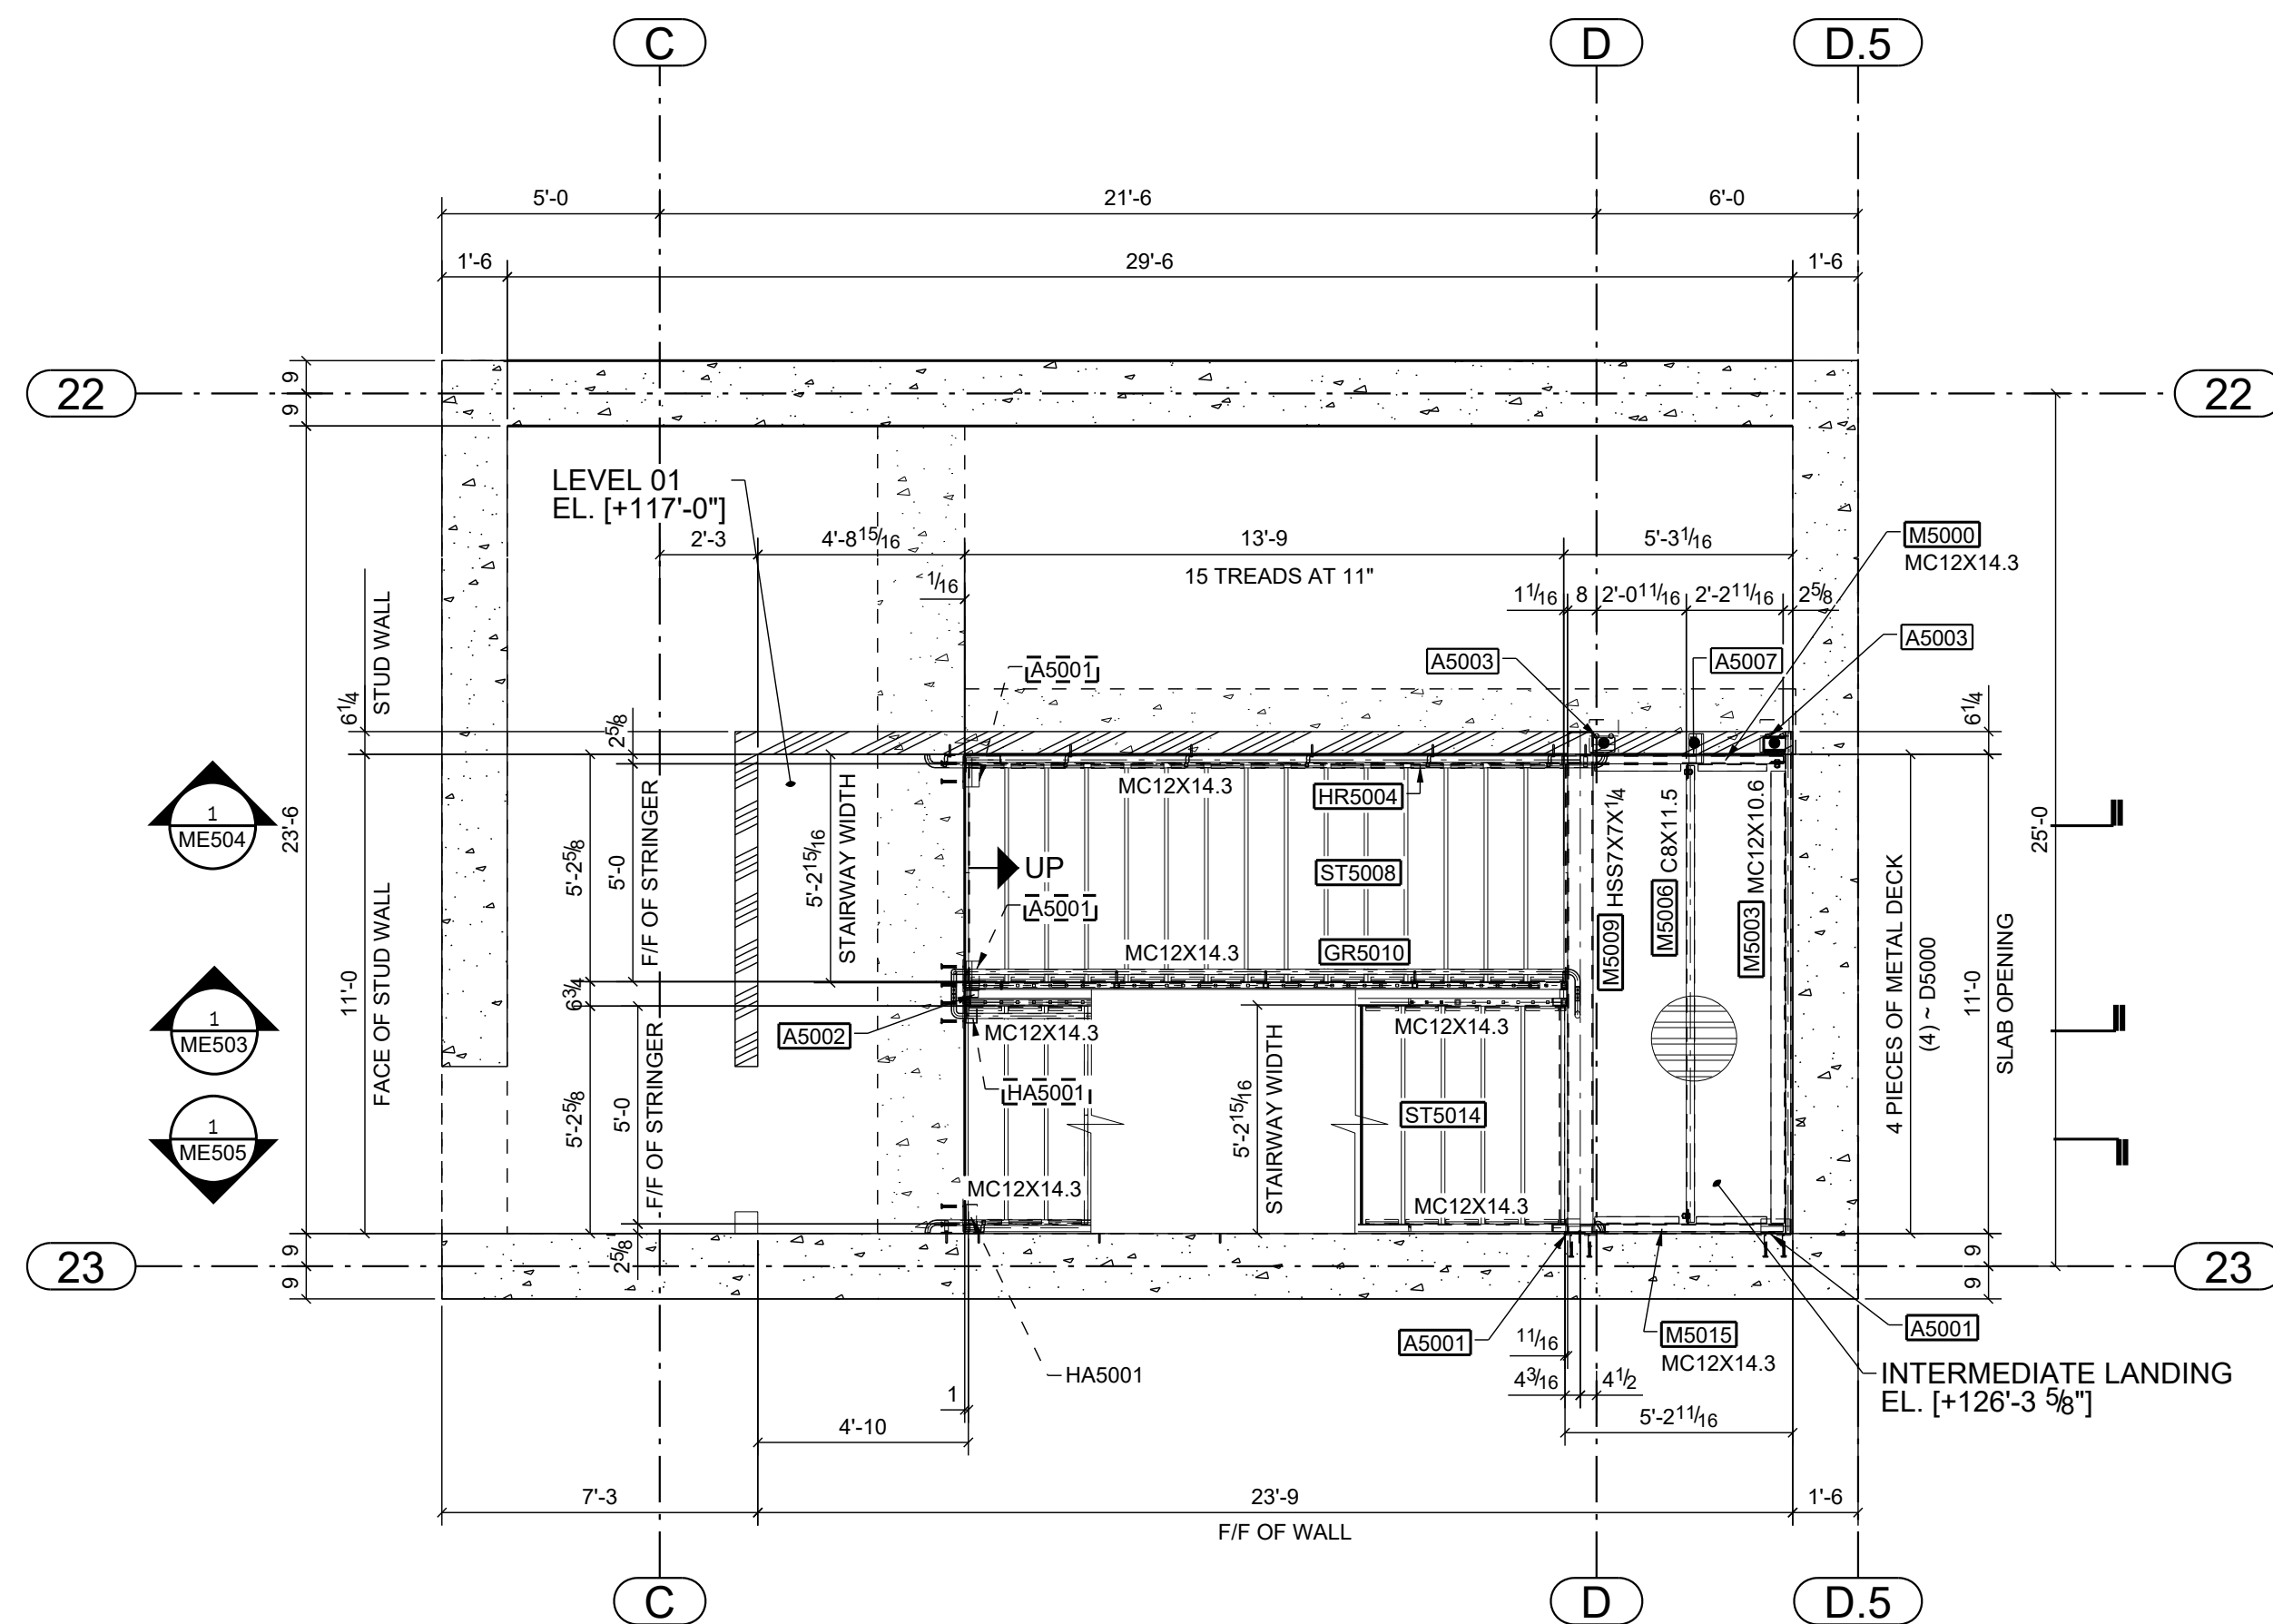

3 FRAMING PLAN AT STAIR #E (LEVEL 01)
SCALE : 1:48

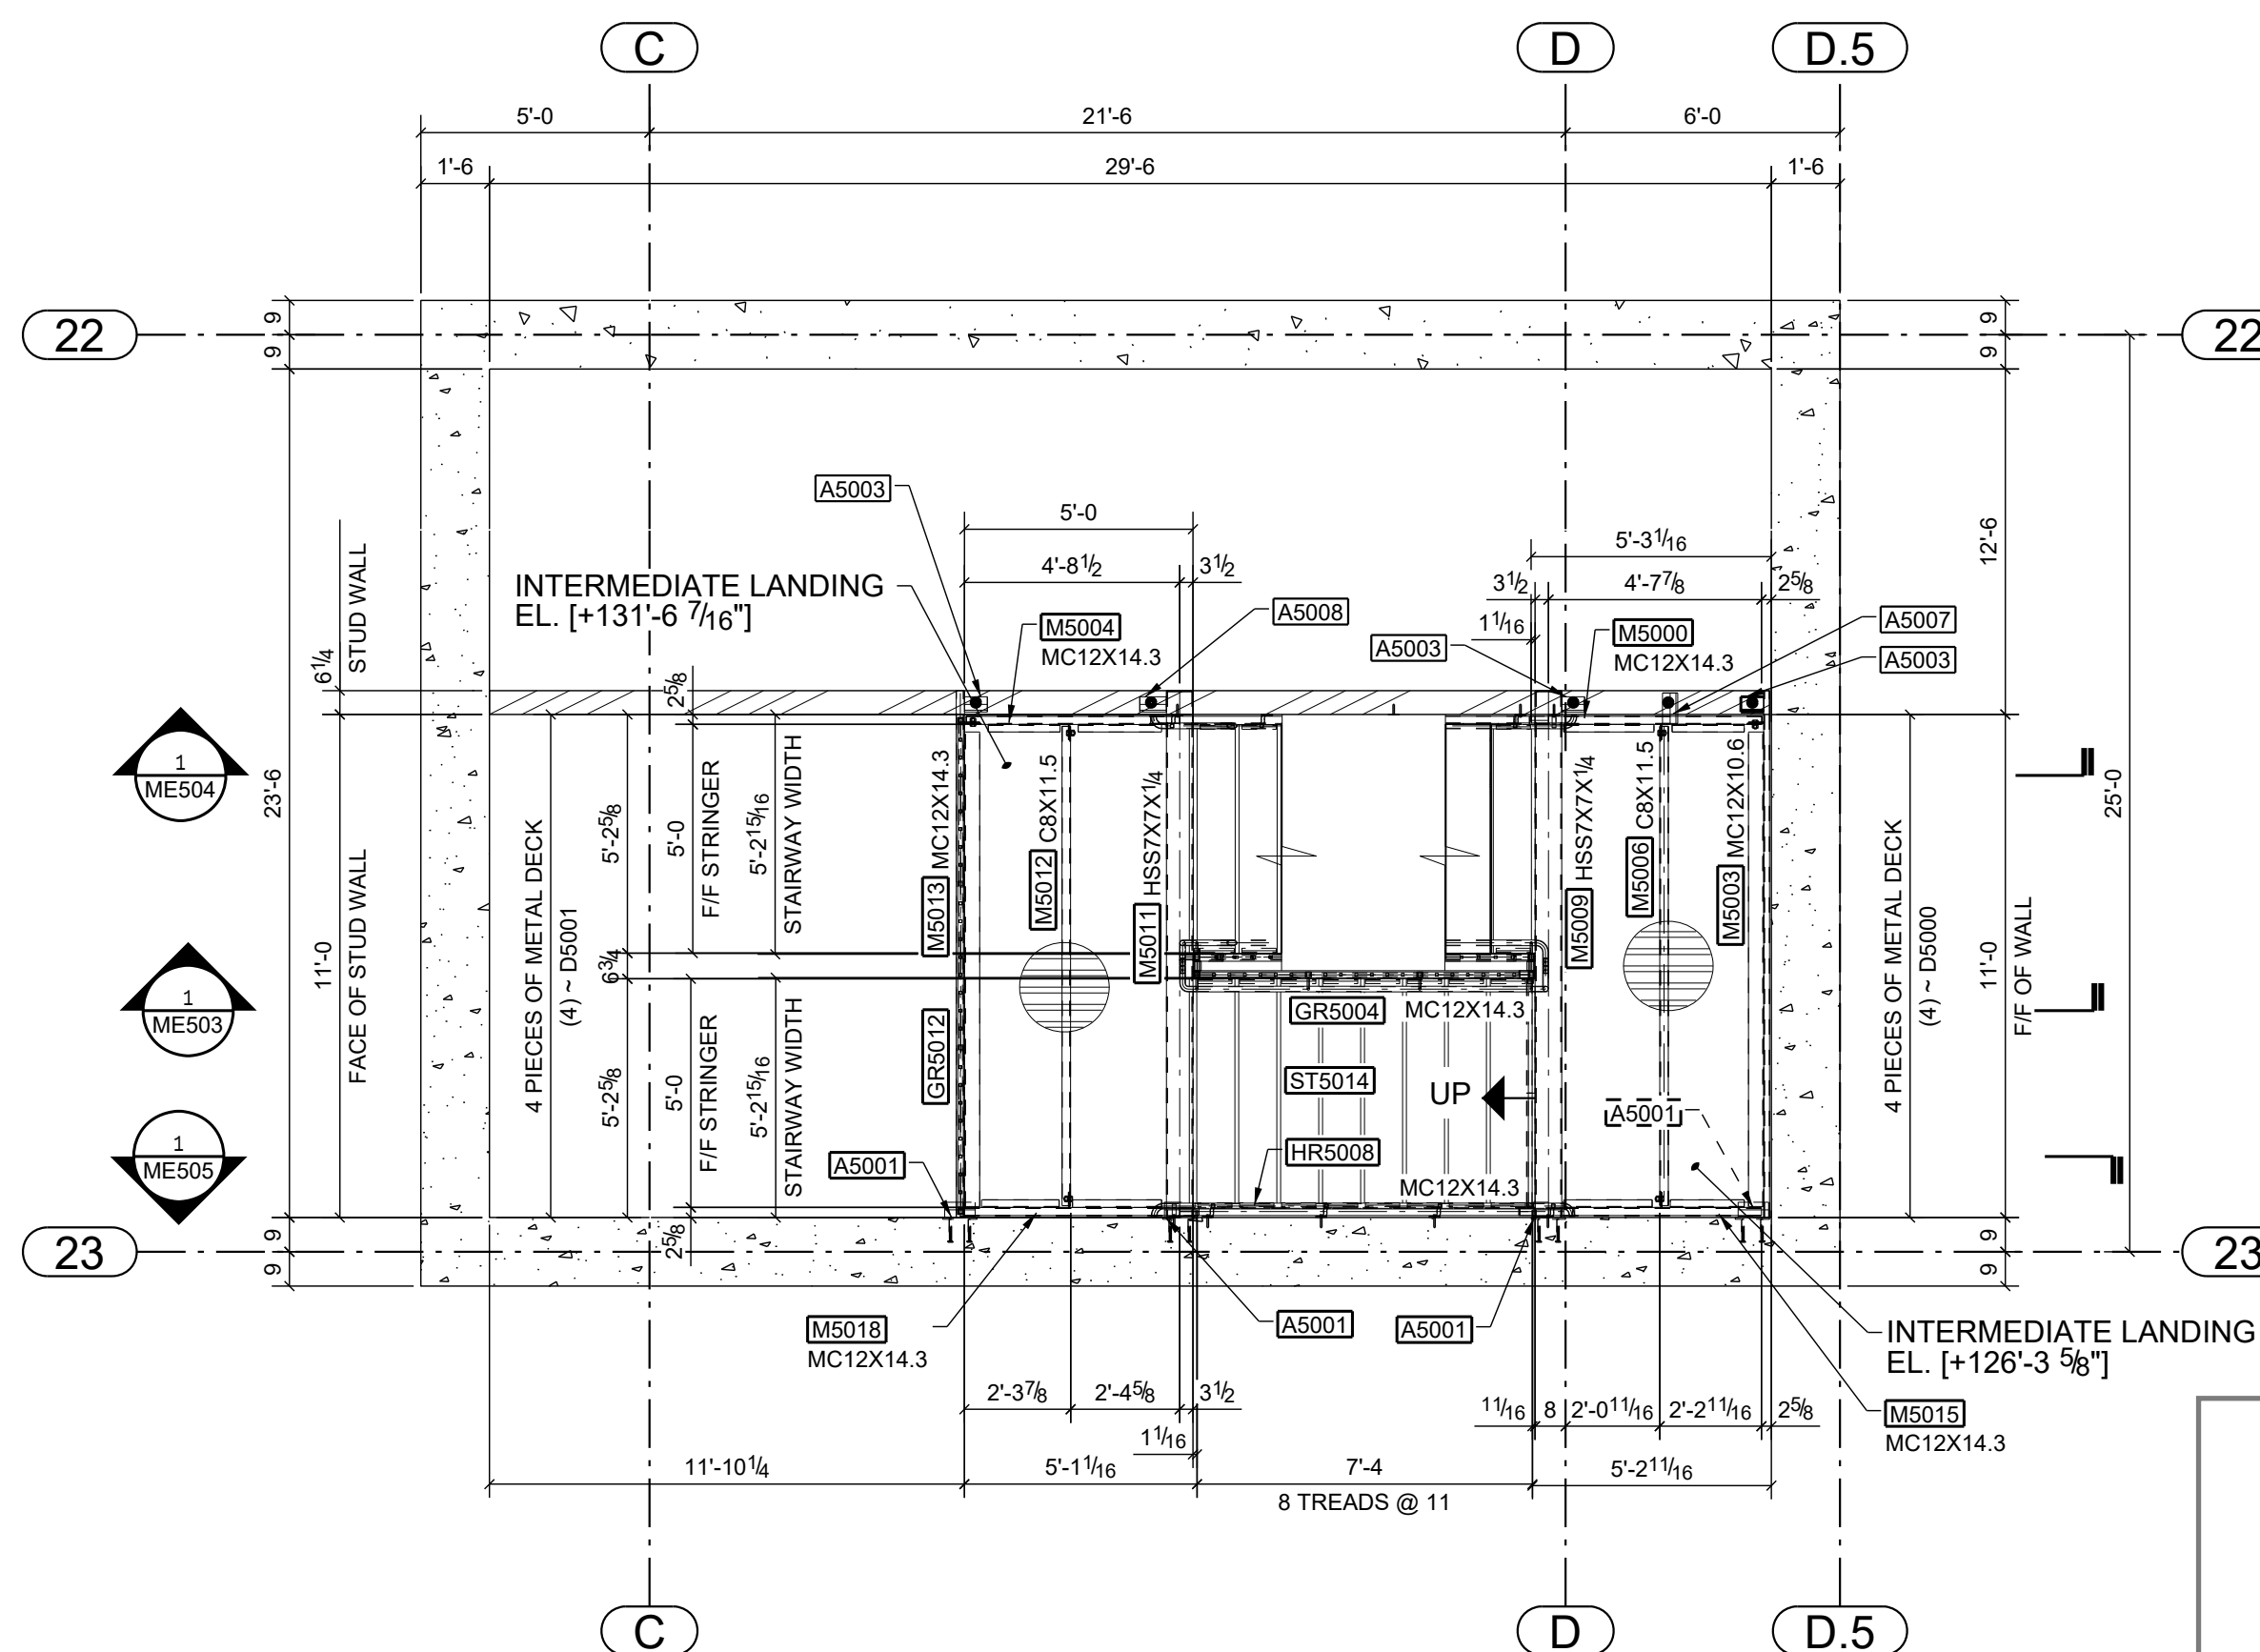

4 FRAMING PLAN AT STAIR #E (INTERMEDIATE LANDING)
SCALE : 1:48

UP - INDICATES STAIR GOING UP
DN - INDICATES STAIR GOING DOWN
F/F - INDICATES FACE TO FACE
- INDICATES 1.5B x 20 GA. DECK DIRECTION

ALL STEEL MATERIAL TO BE SHOP PRIMED

SCOPE ITEMS (SEQ. 500)

STAIR #E
REF DWG. : A5.101A, A5.106 & A5.110

MATERIAL SPECIFICATION - STAIR (STEEL)

STRINGER = MC12X14.3
TREAD PAN = 14 GA. METAL Z PAN
HEADER = HSS7X7X1/4
LANDING SUPPORTS = C8X11.5
LANDING = 1.5B x 20GA. METAL DECK (GALV.)

MATERIAL SPECIFICATION - RAILING (STEEL)

RAILING POST = 1 1/2" x 1 1/2" x 1/4" STEEL TUBE
HORIZONTAL RAIL = 1 1/2" x 1 1/2" x 1/4" STEEL TUBE
VERTICAL PICKETS = 3/4" SQUARE STEEL BAR
HAND RAIL = 1 1/2" O.D. x 1/8" THK. STEEL TUBE

TITLE BLOCK