



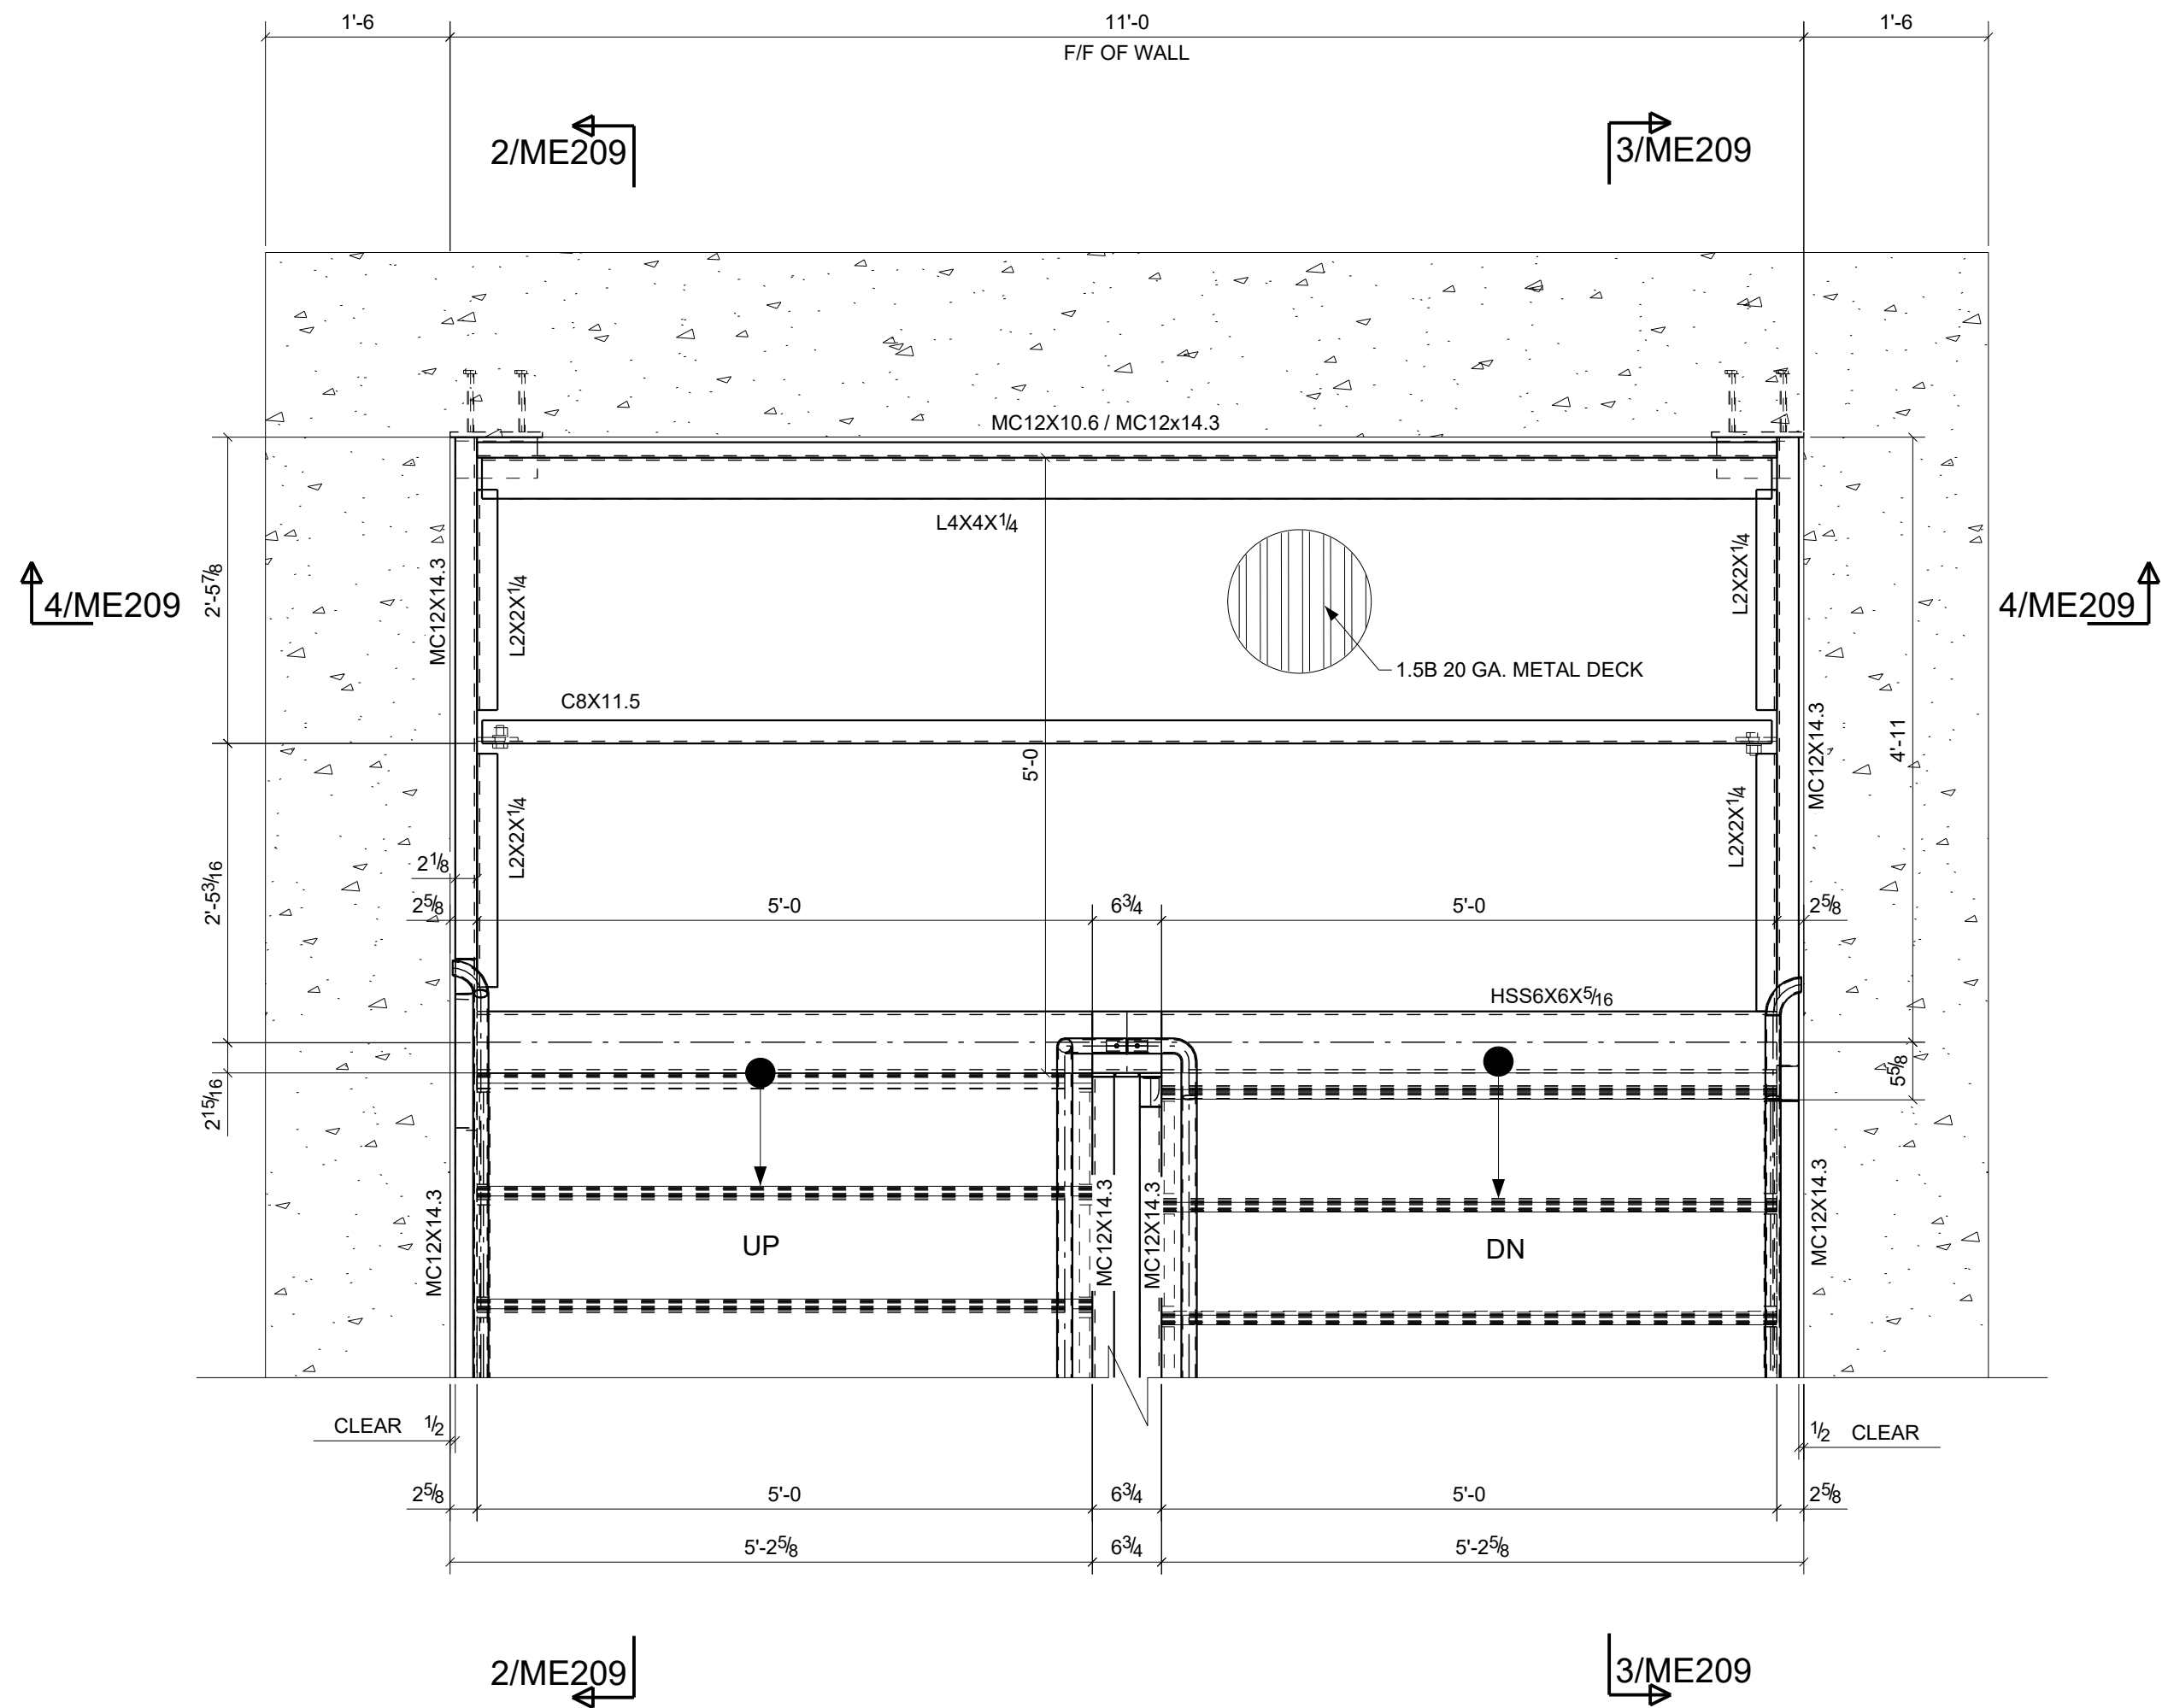

1 STAIR FRAMING LAYOUT PLAN - STAIR #B
SCALE: 1:16

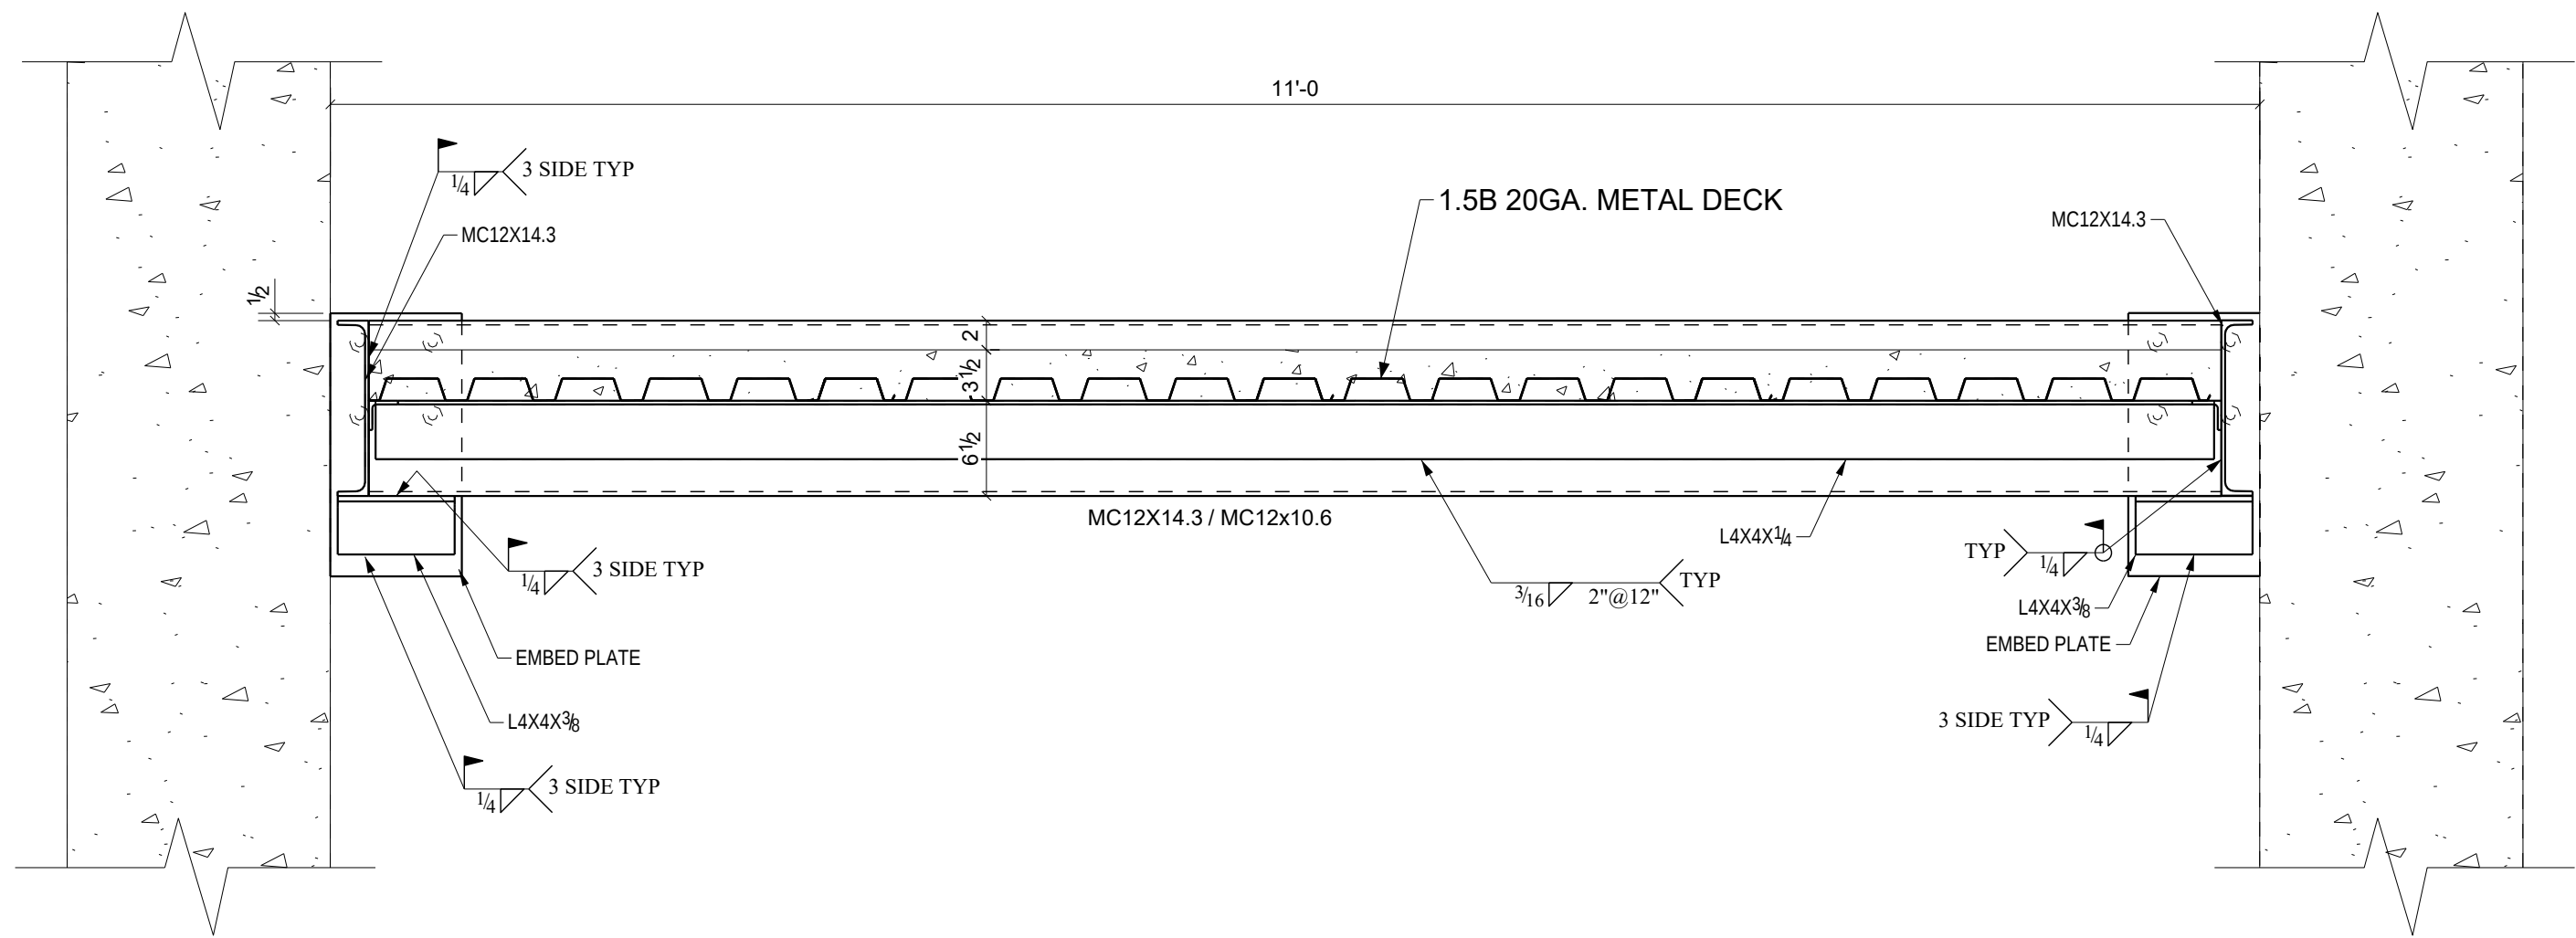

4 TYPICAL LANDING SECTION DETAIL
SCALE: 1:12


ALL STEEL MATERIALS SHALL BE SHOP PRIMED

MATERIAL SPECIFICATION - STAIR (STEEL)


STRINGER = MC12x14.3
TREAD PAN = 14GA. METAL Z PAN
HEADER = C10x20 / HSS6x6x5/16
LANDING SUPPORT = C8x11.5
LANDING = 1.5B 20GA METAL DECK (GALV.)

MATERIAL SPECIFICATION - RAILING (STEEL)

RAILING POST = 1 1/2"x 1 1/2" x 1/4 STEEL TUBE
HORIZONTAL RAIL = 1 1/2"x 1 1/2" x 1/4 STEEL TUBE
VERTICAL PICKETS = 3/4" SQUARE STEEL BAR
HAND RAIL = 1 1/2" x 1/8" THK. STEEL TUBE

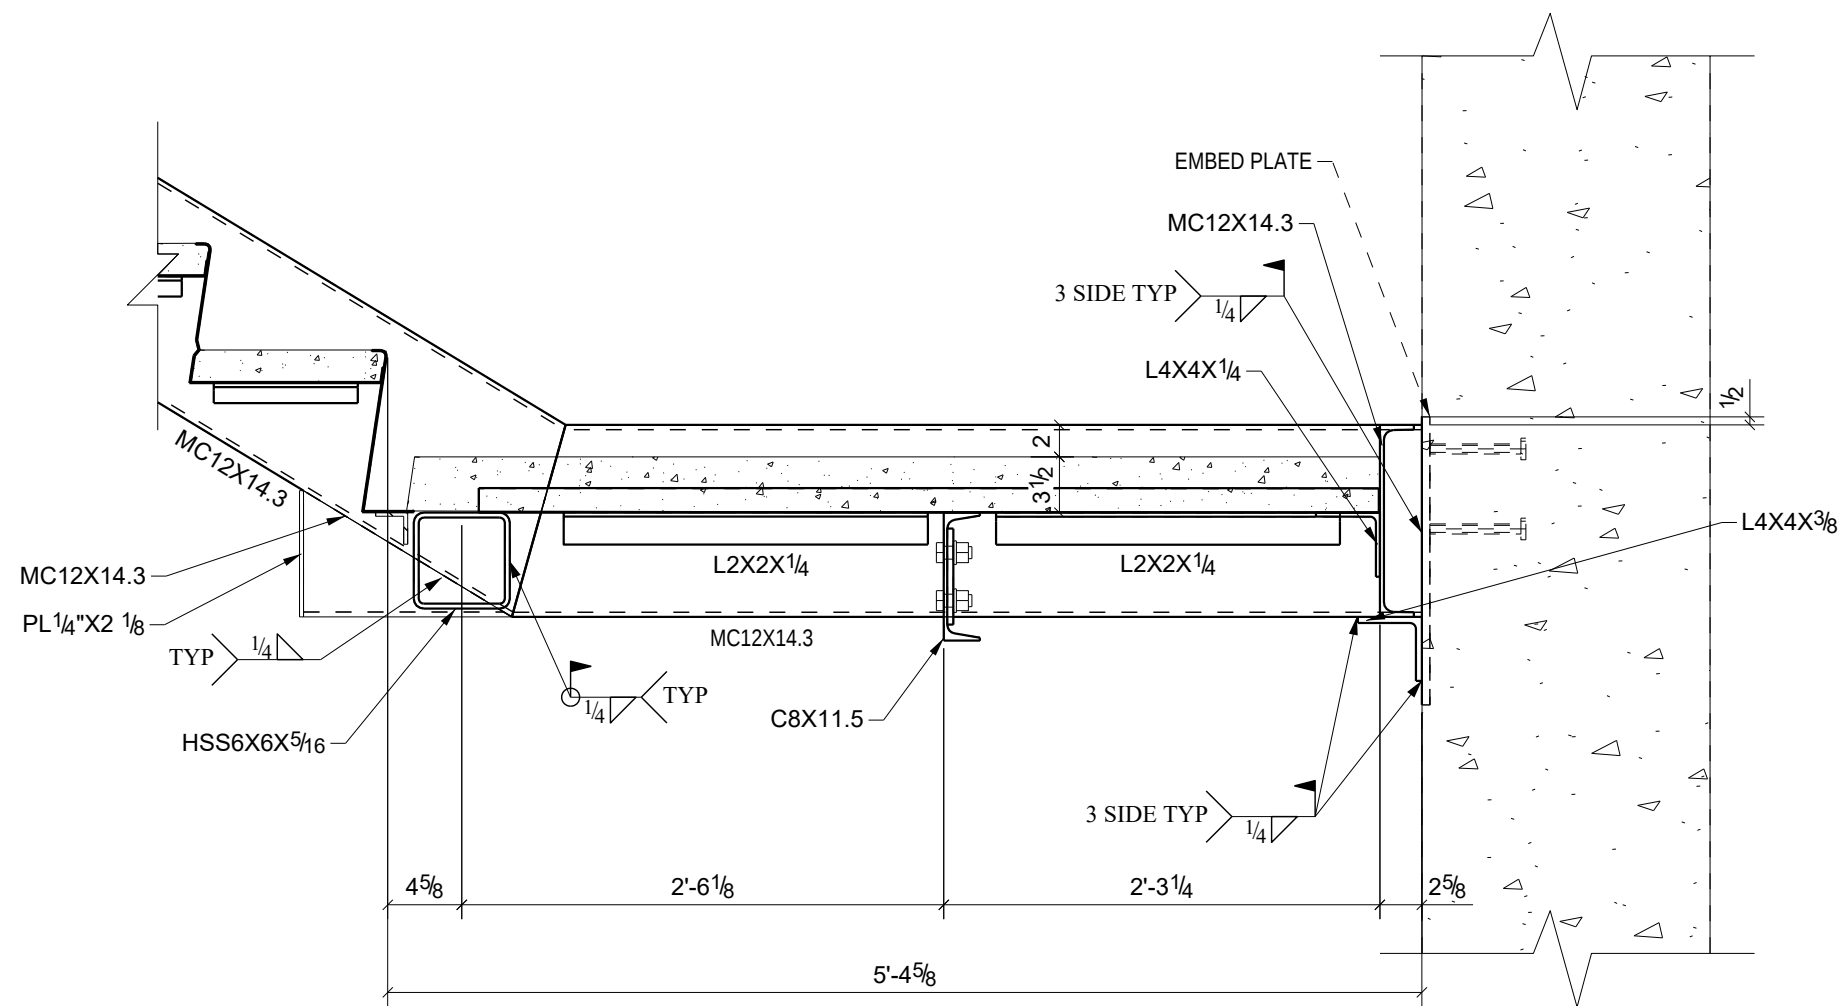

2 TYPICAL LANDING SECTION DETAIL
SCALE: 1:12

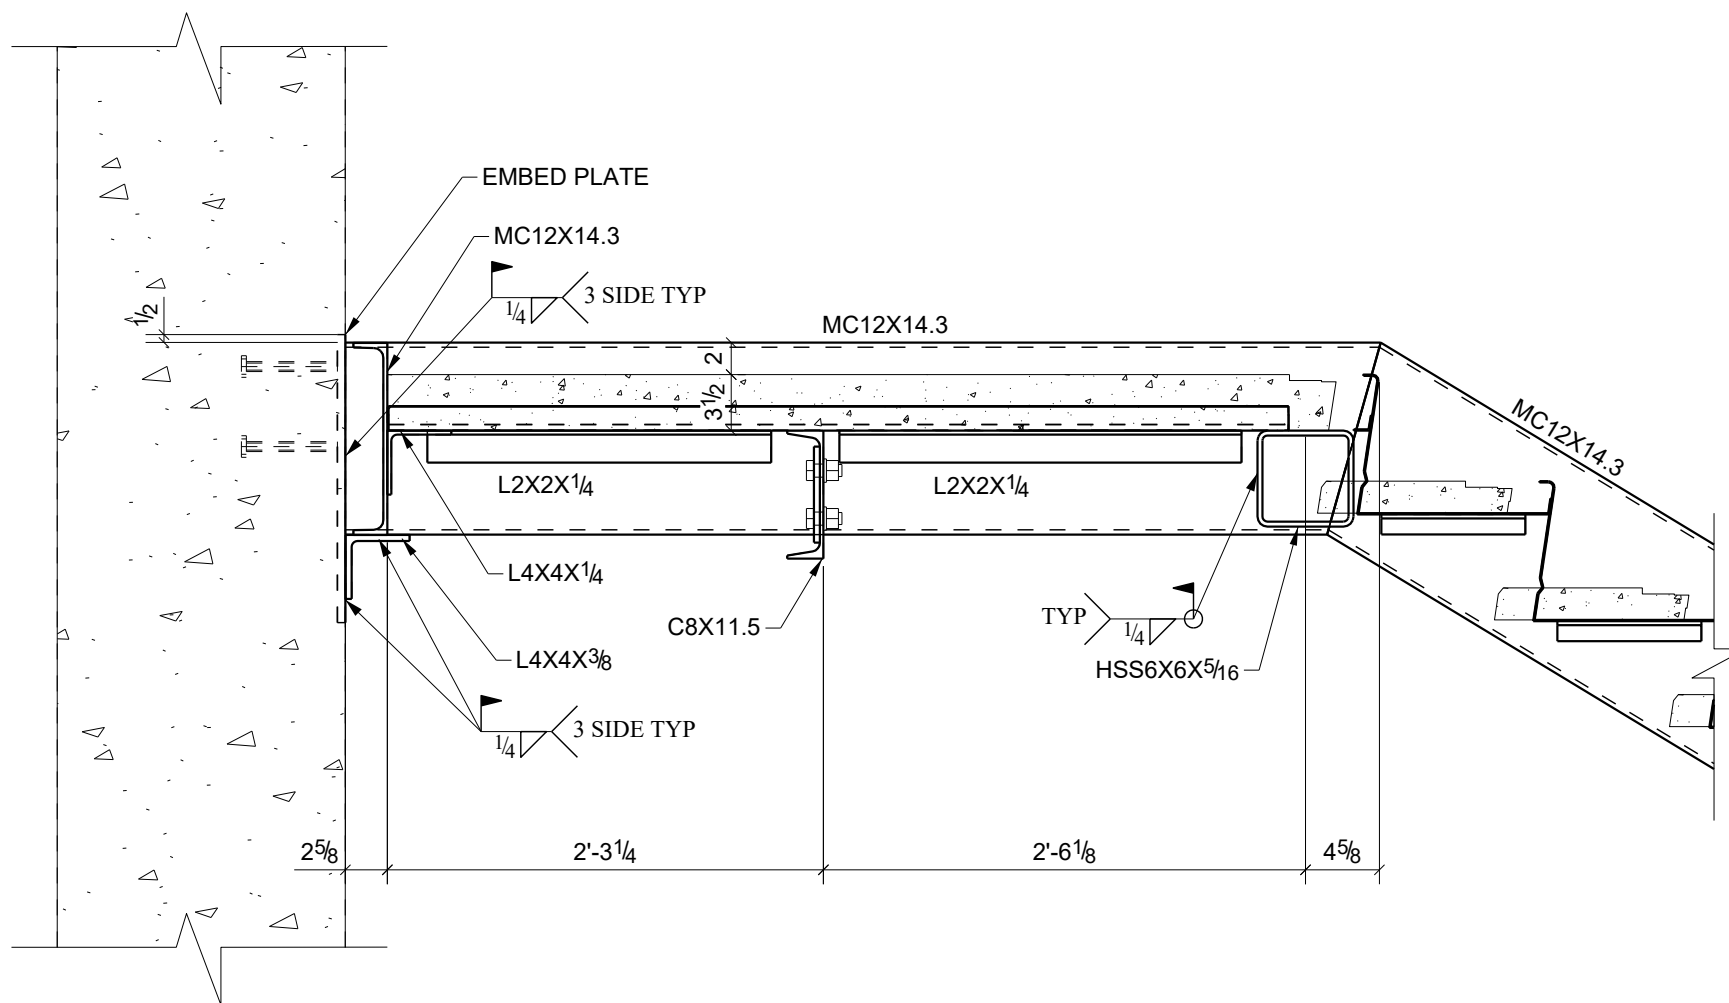

3 TYPICAL LANDING SECTION DETAIL
SCALE: 1:12

TITLE BLOCK