




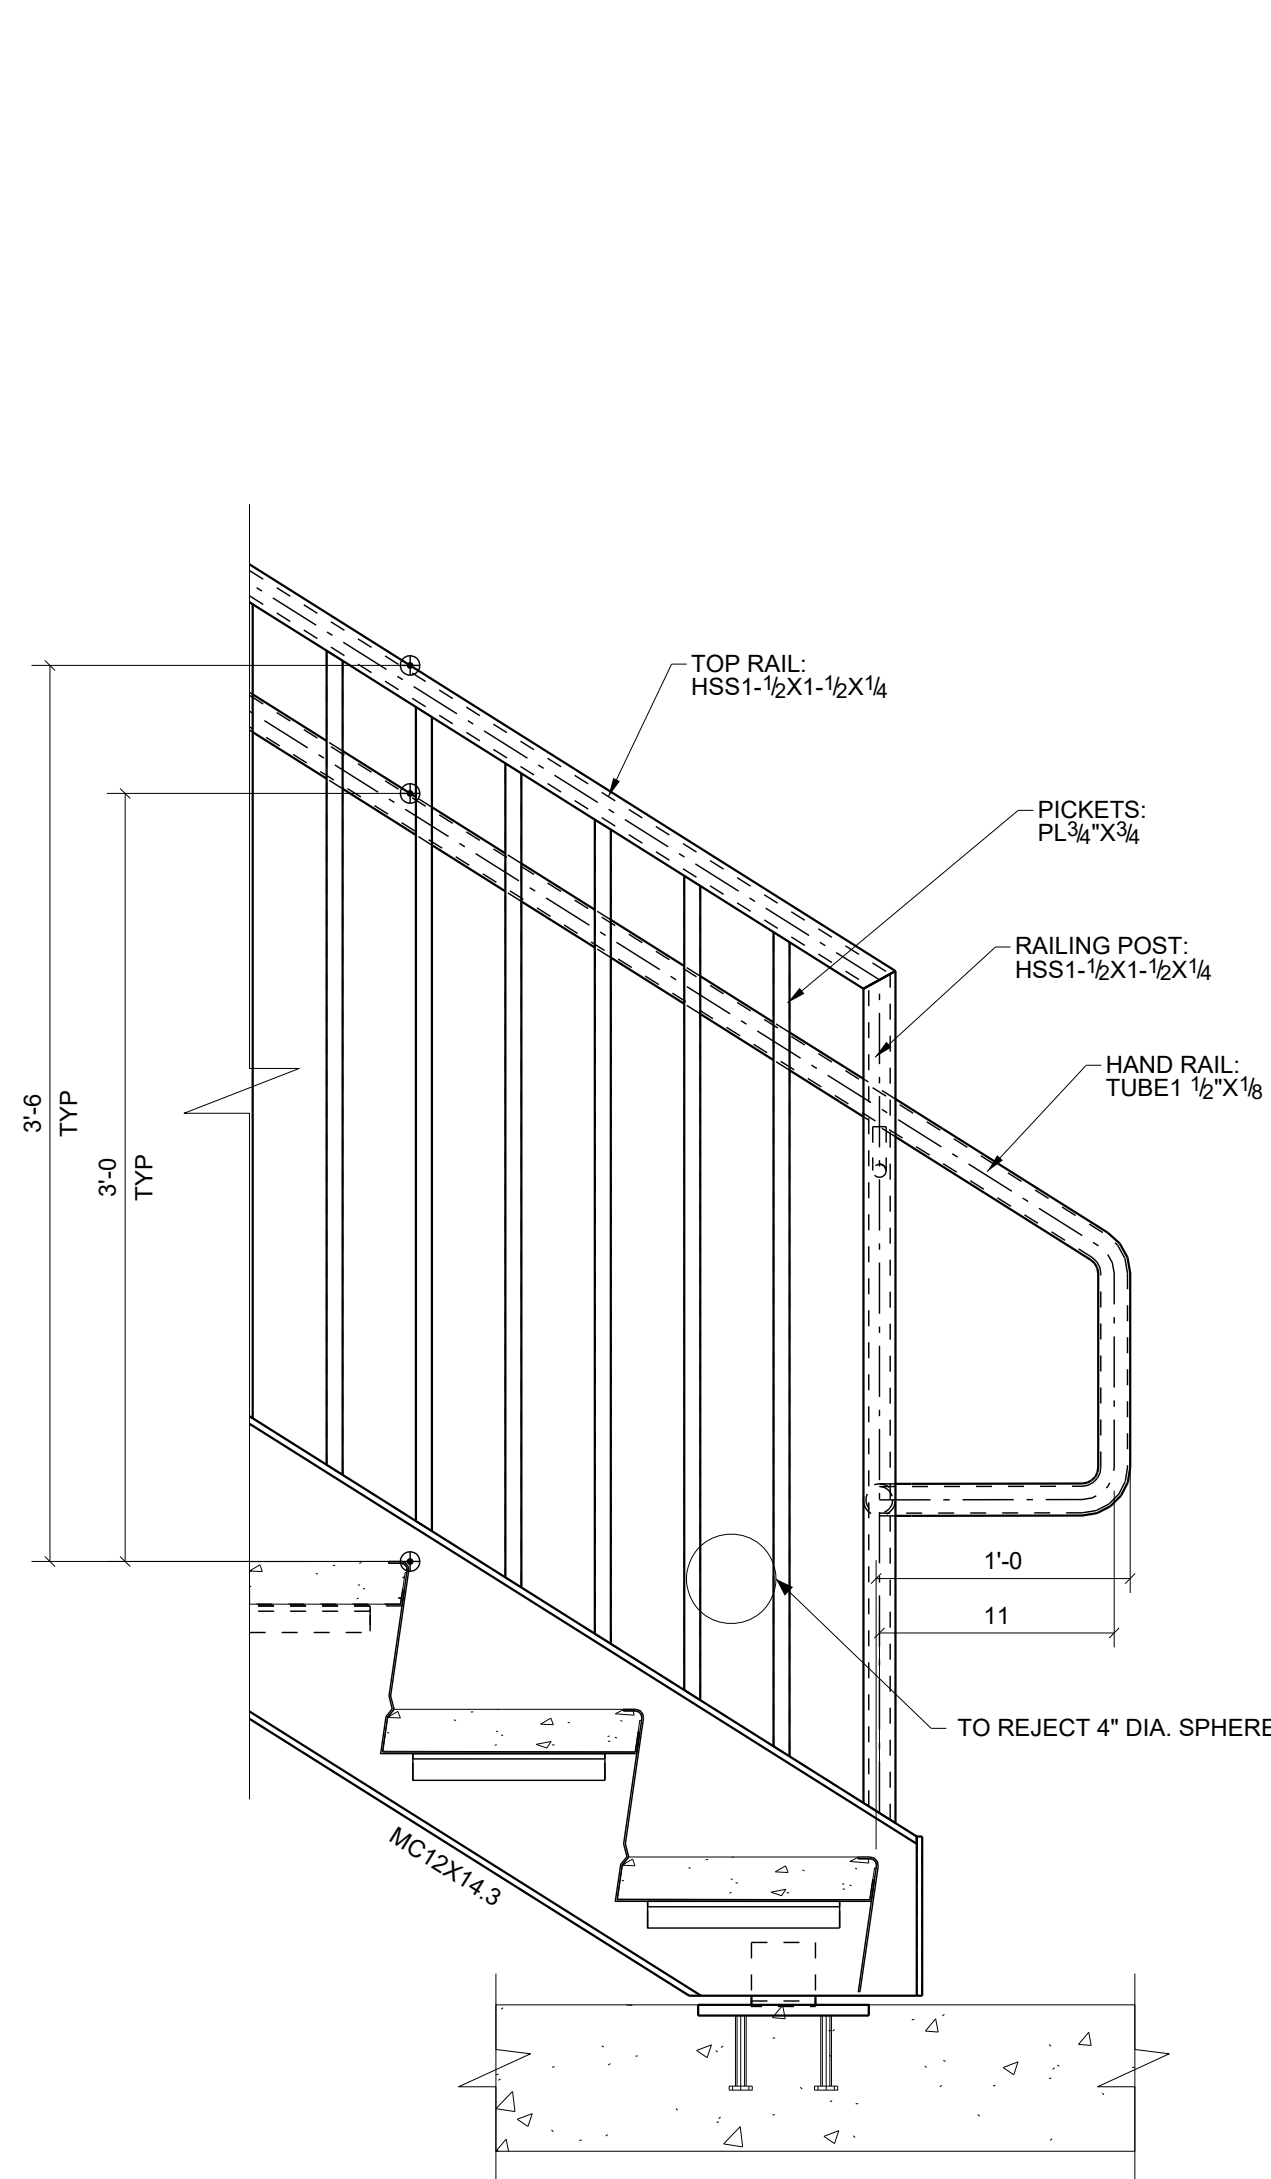


① RAILING DETAIL AT START OF STAIR  
SCALE: 1:9

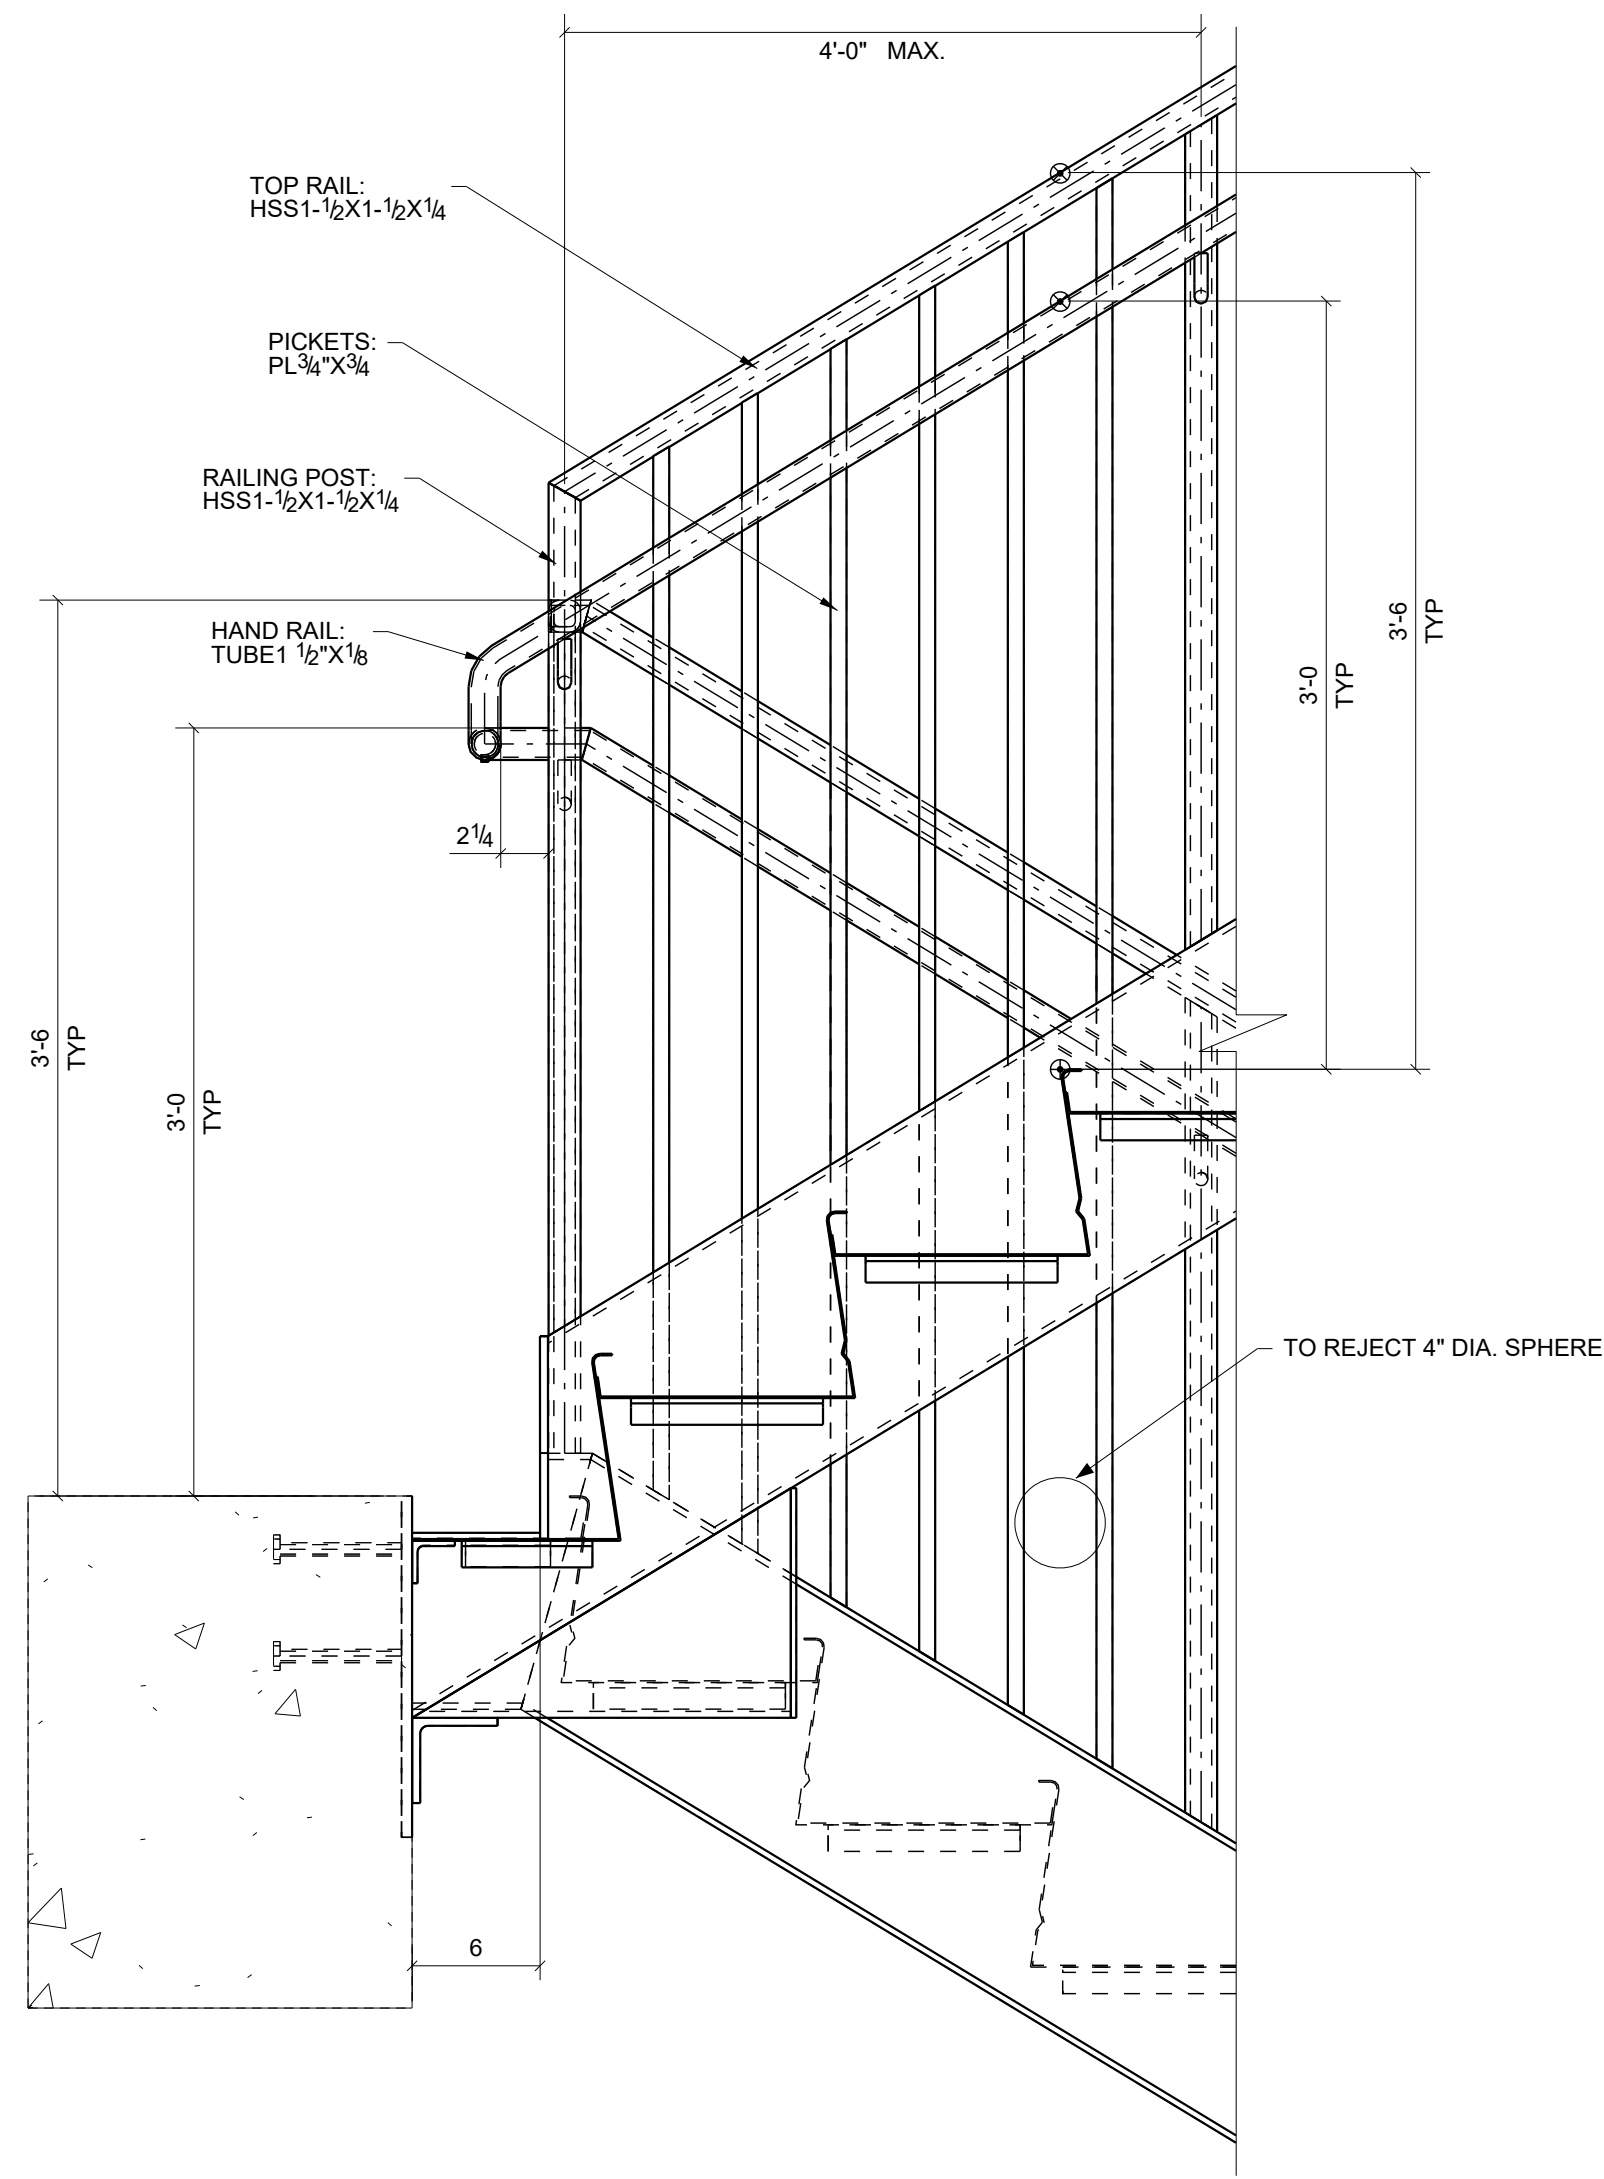


② RAILING DETAIL AT FLOOR LEVELS  
SCALE: 1:9

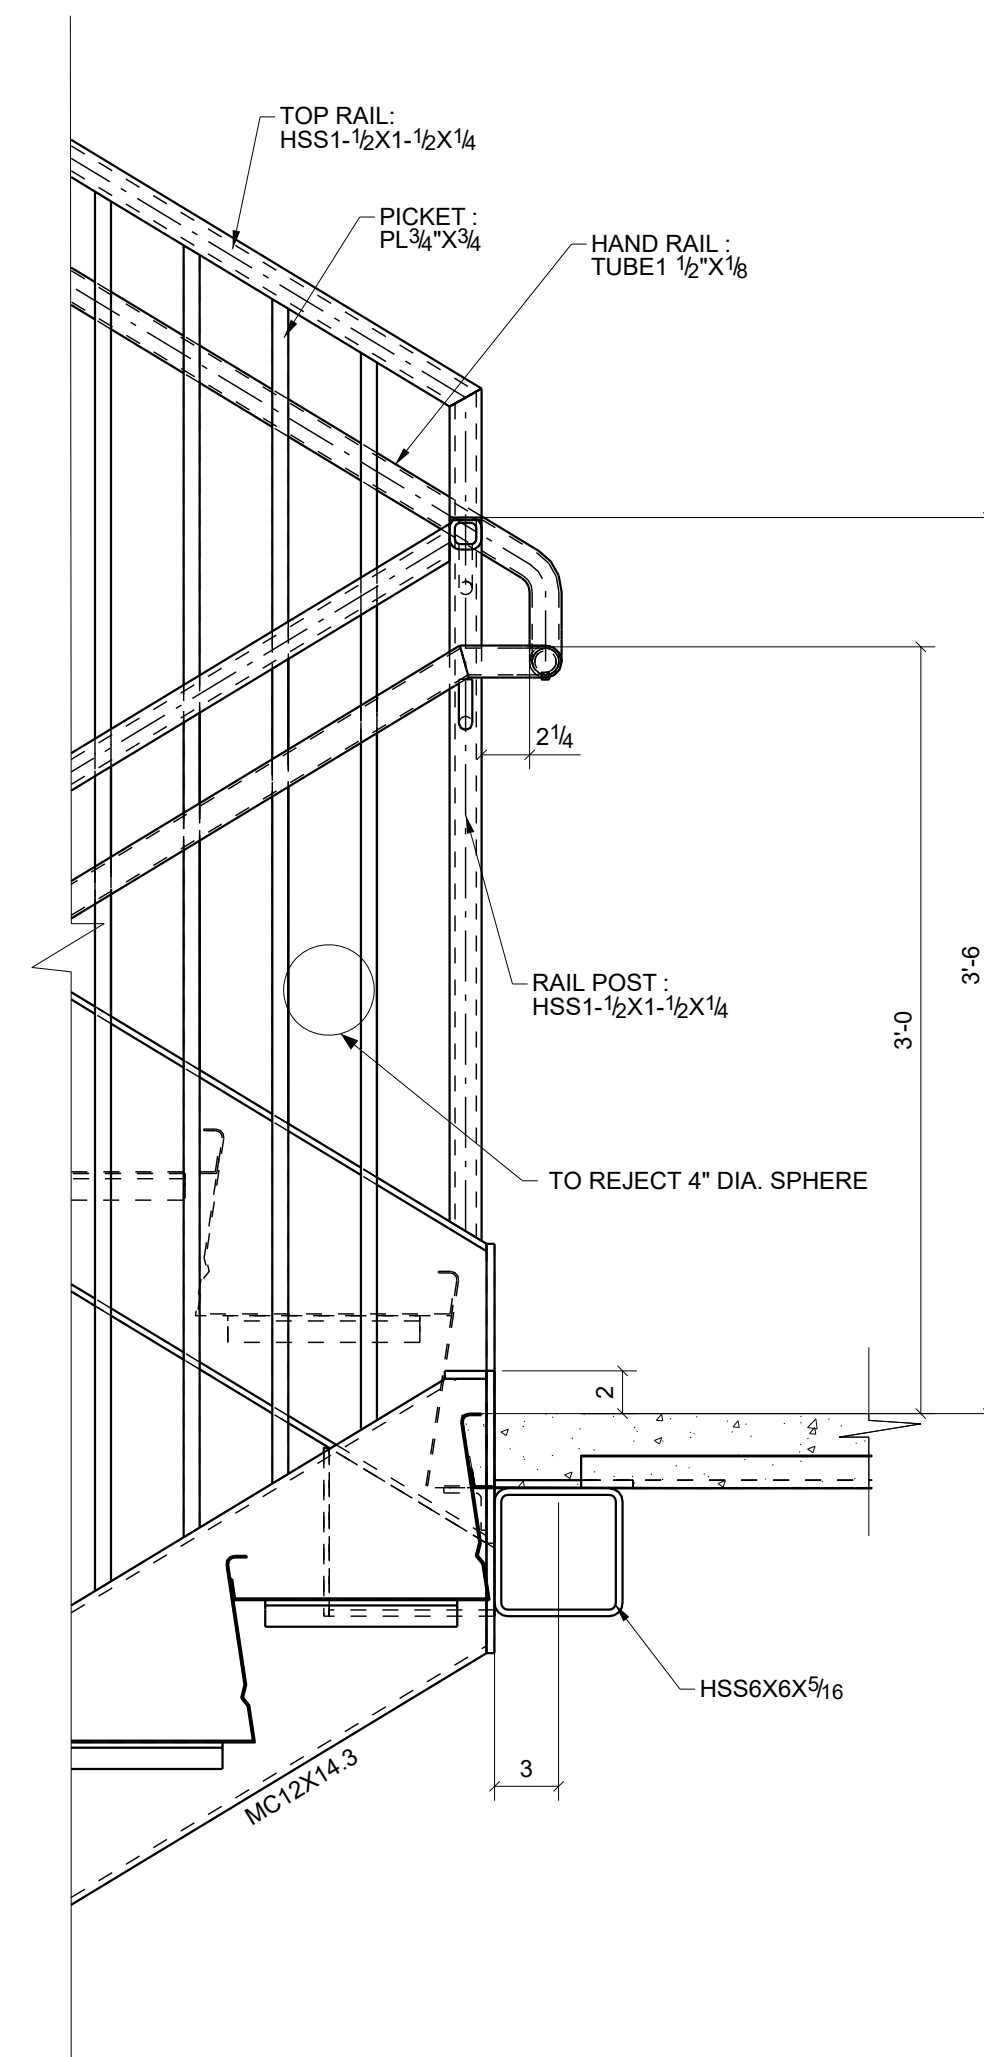

③ RAILING DETAIL AT INTERMEDIATE LANDINGS  
SCALE: 1:9

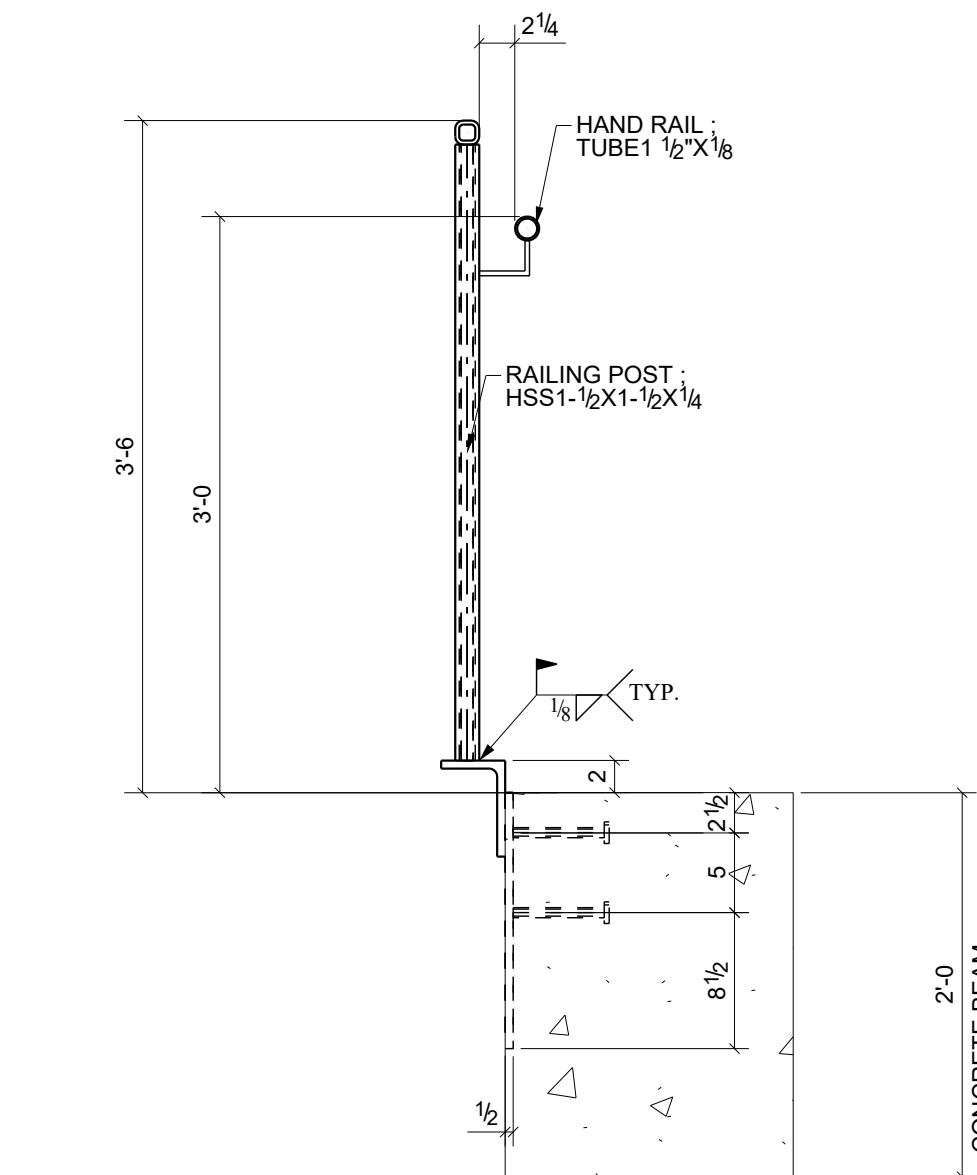


④ TYPICAL SECTION DETAIL  
SCALE: 1:12

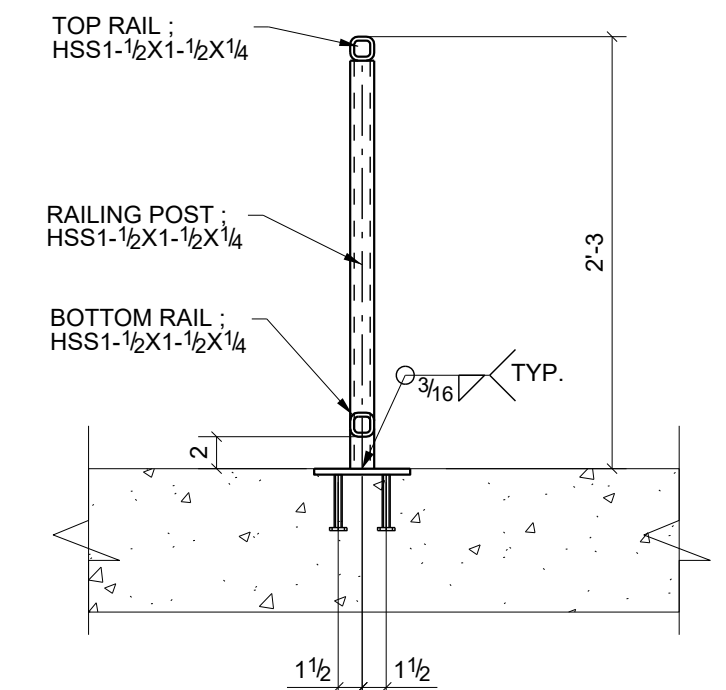


⑤ CANE RAIL POST CONNE.  
SCALE: 1:12

ALL STEEL MATERIALS SHALL BE SHOP PRIMED  
MATERIAL SPECIFICATION - STAIR (STEEL)  
STRINGER = MC12x14.3  
TREAD PAN = 14GA. METAL Z PAN  
HEADER = C10x20 / HSS6x6x3/16  
LANDING SUPPORT = C8x11.5  
LANDING = 1.5B 20GA METAL DECK (GALV.)


MATERIAL SPECIFICATION - RAILING (STEEL)  
RAILING POST = 1 1/2"x 1 1/2" x 1/4" STEEL TUBE  
HORIZONTAL RAIL = 1 1/2" x 1 1/2" x 1/4" STEEL TUBE  
VERTICAL PICKETS = 3/4" SQUARE STEEL BAR  
HAND RAIL = 1 1/2" x 1/8" THK. STEEL TUBE

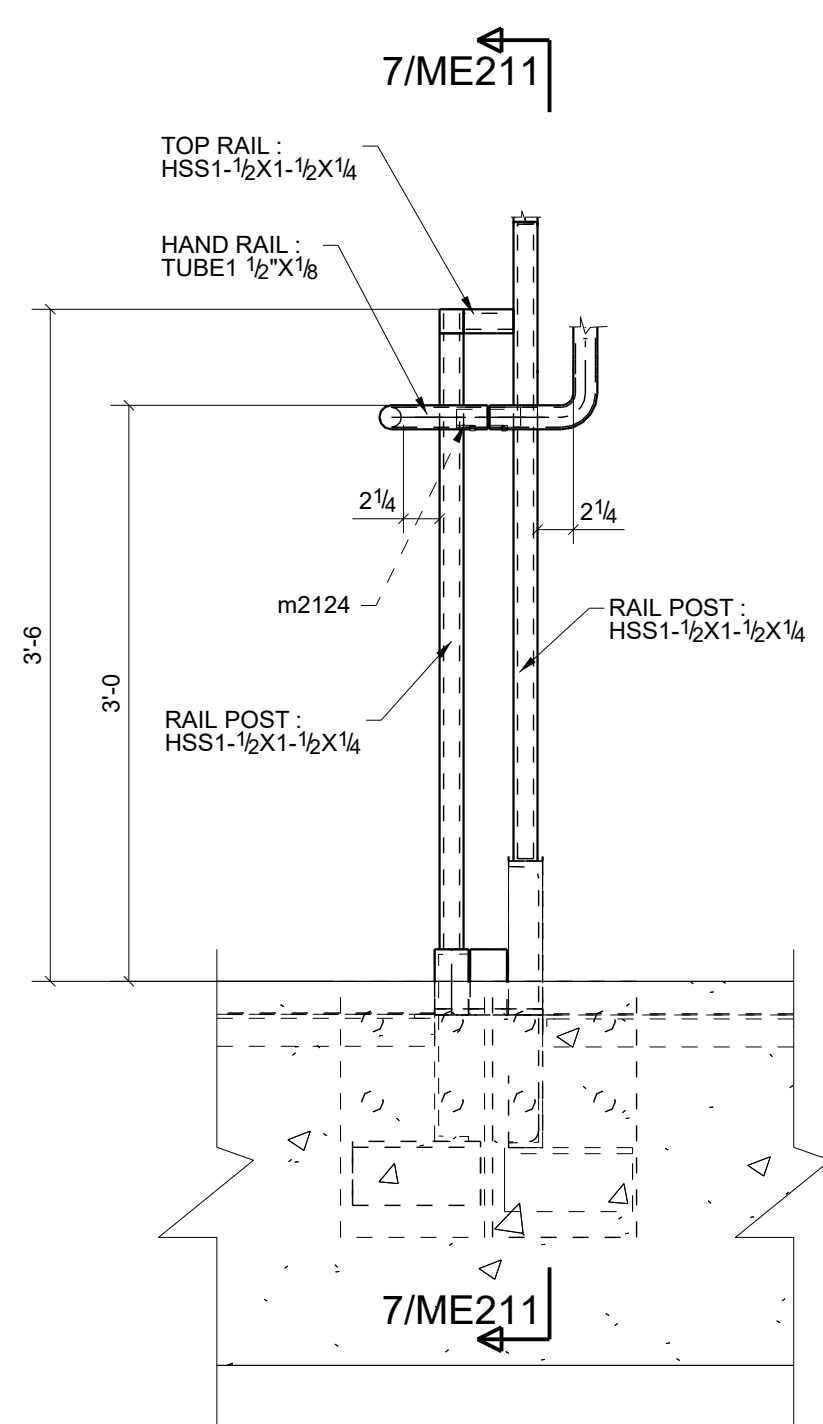


⑥ TYPICAL SECTION  
SCALE: 1:12

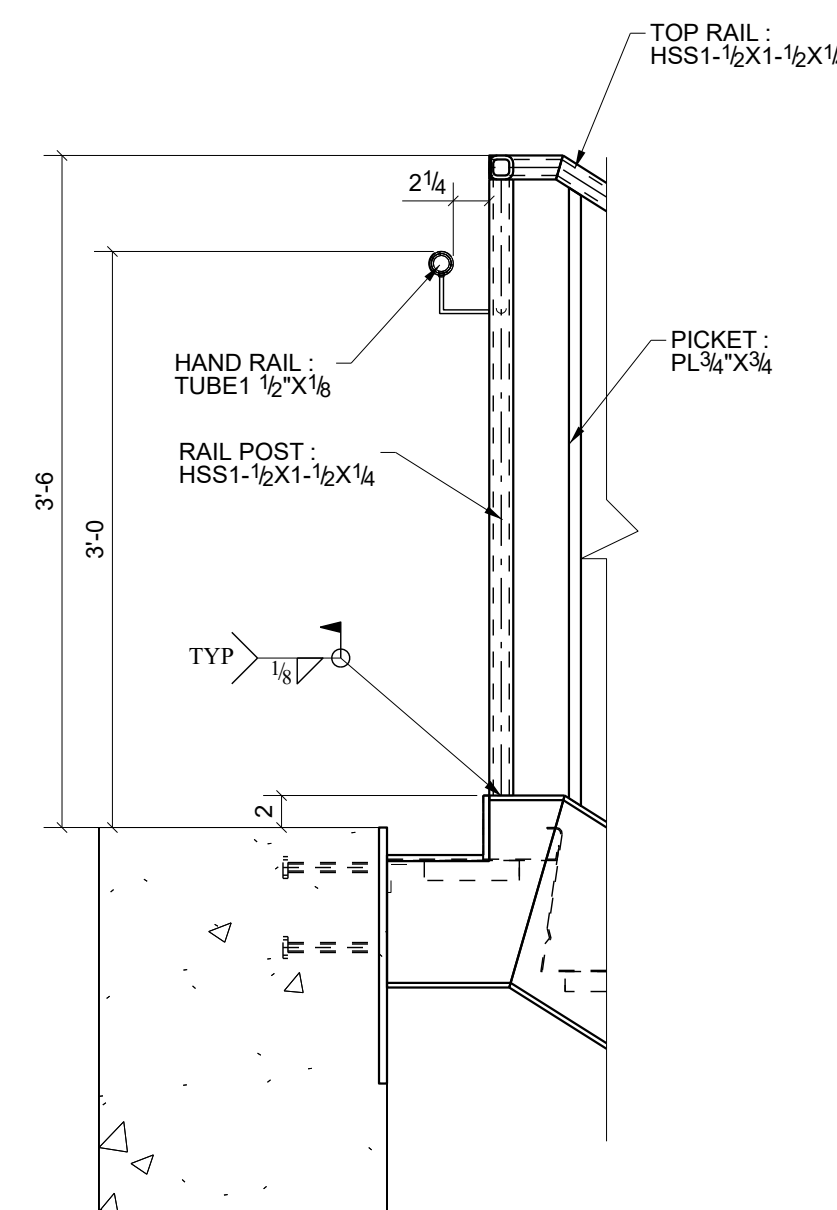


⑦ SECTION DETAIL  
SCALE: 1:12

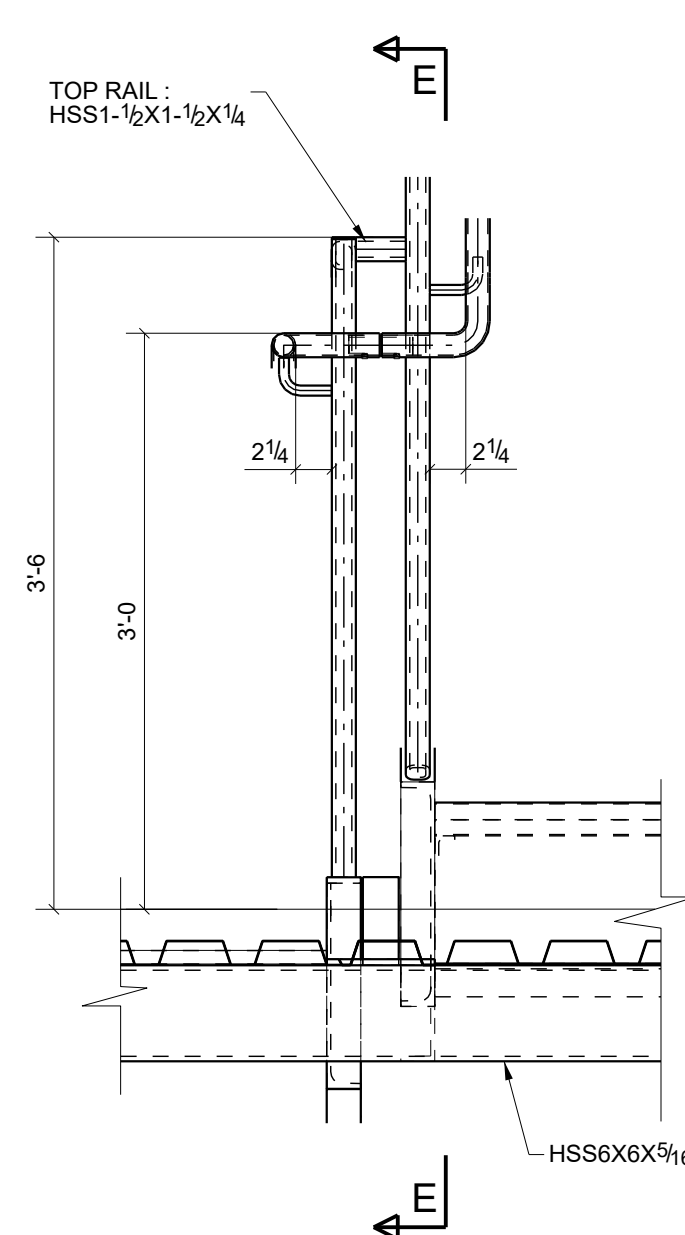


⑧ TYPICAL SECTION  
SCALE: 1:12

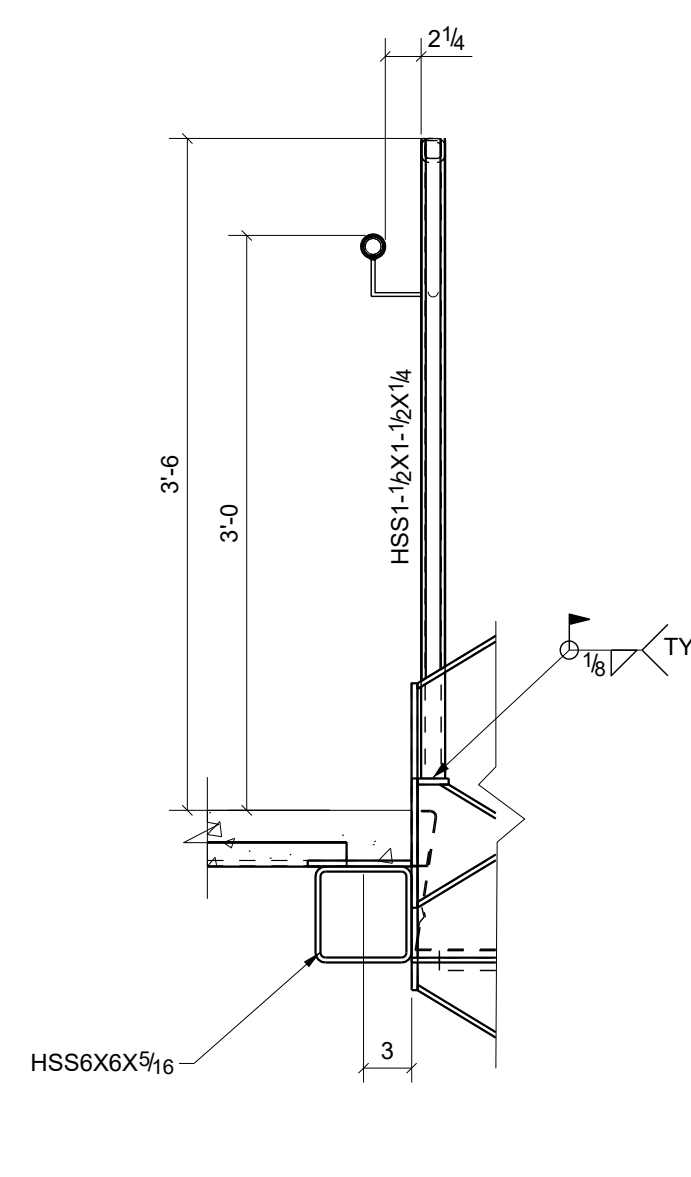

⑨ SECTION DETAIL  
SCALE: 1:12

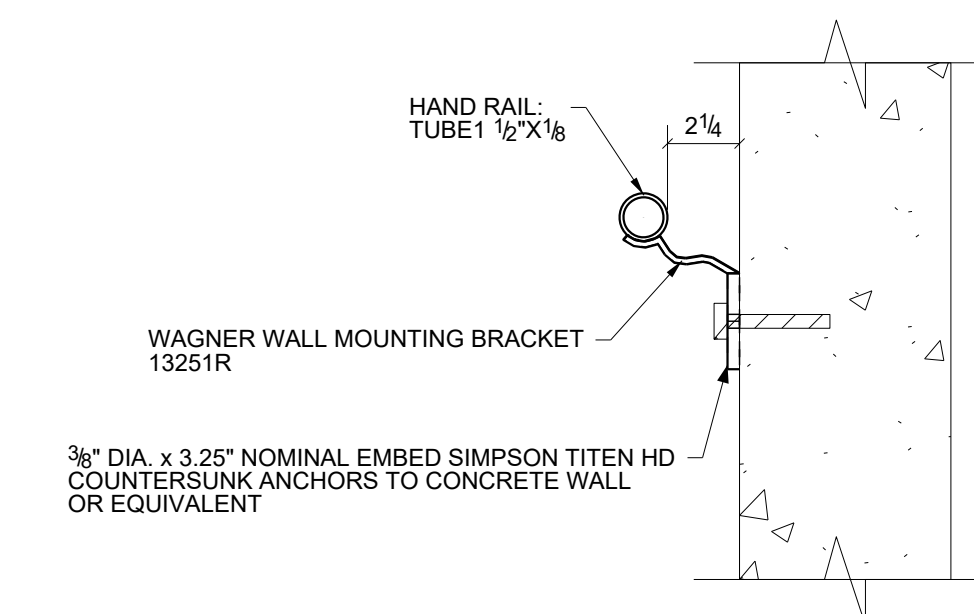

⑩ HAND RAIL CONNE. TO CONCRETE WALL  
SCALE: 1:6

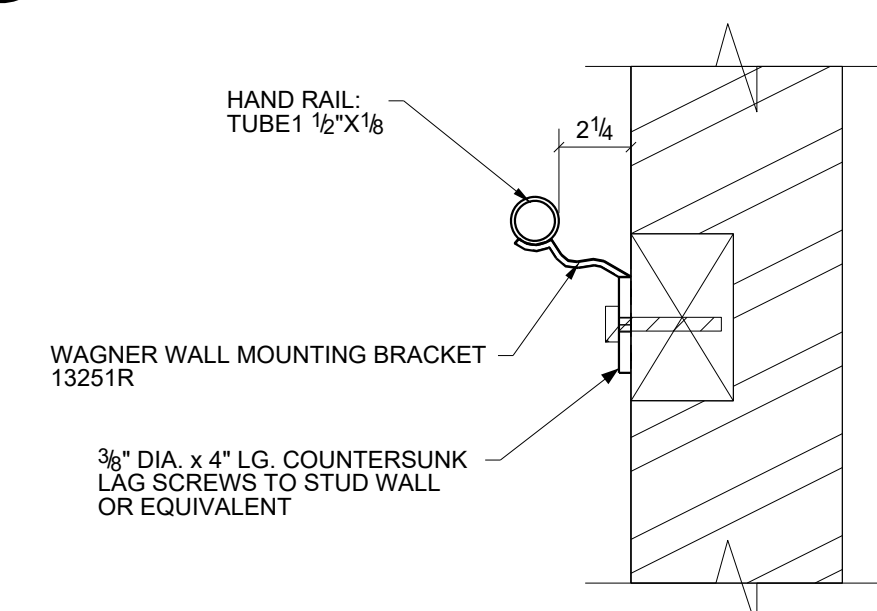

⑪ HAND RAIL CONNE. TO STUD WALL  
SCALE: 1:6

TITLE BLOCK