


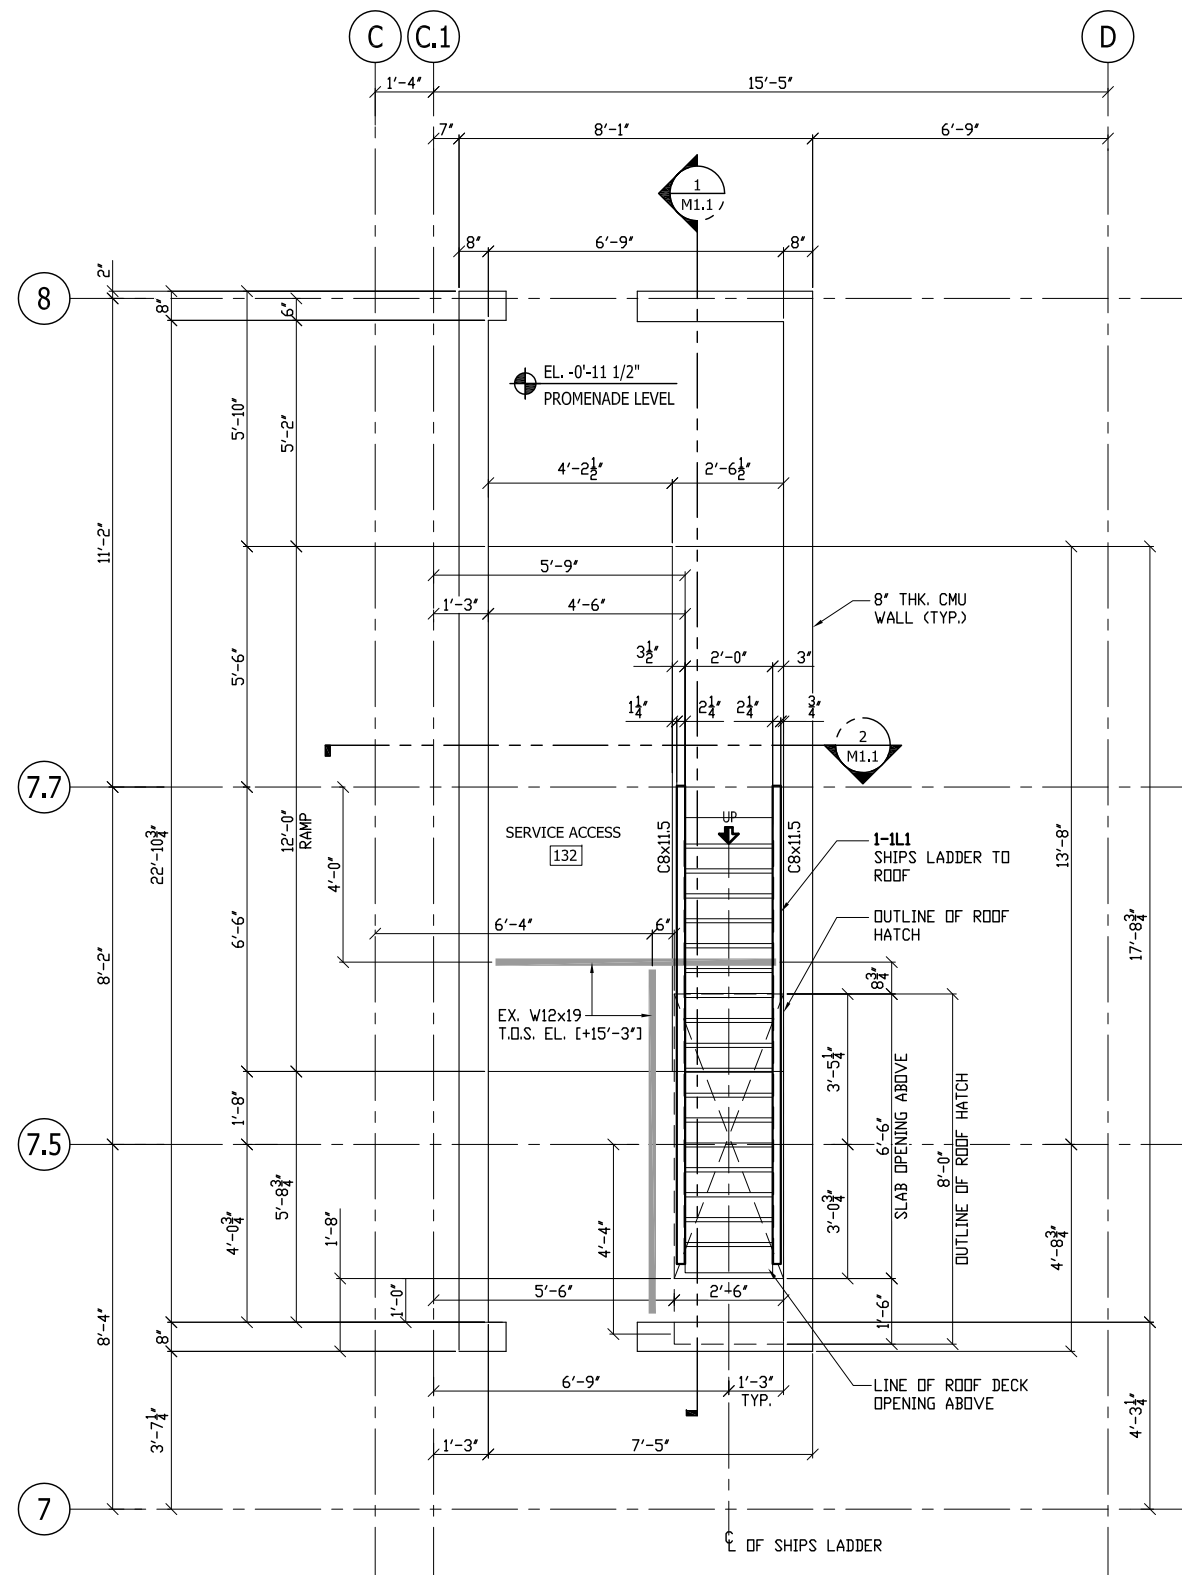

MATERIALS	
STRINGER	= C8x11.5
STEPS	= BENT PL. 3/16" THK.
RAILING POST	= 1 1/2" O.D. x 3/16" THK. STEEL TUBE SPACED AT 4'-0" O.C. MAX.
HORIZ. RAIL	= 1 1/2" O.D. x 3/16" THK. STEEL TUBE

SCOPE ITEMS	
ITEM #1	(1) SHIPS LADDER 17 RISERS WITH RAIL
REF'D DWG.	: AR-520

1 SHIPS LADDER ERECTION PLAN
Scale: 1/2" = 1'-0"
T.O.S. EL. INDICATES TOP OF STEEL ELEVATION

FIELD VERIFY ALL DIMENSIONS
AND ELEVATIONS PRIOR TO ANY
FABRICATION AND ERECTION

FOR FILE AND FIELD USE