
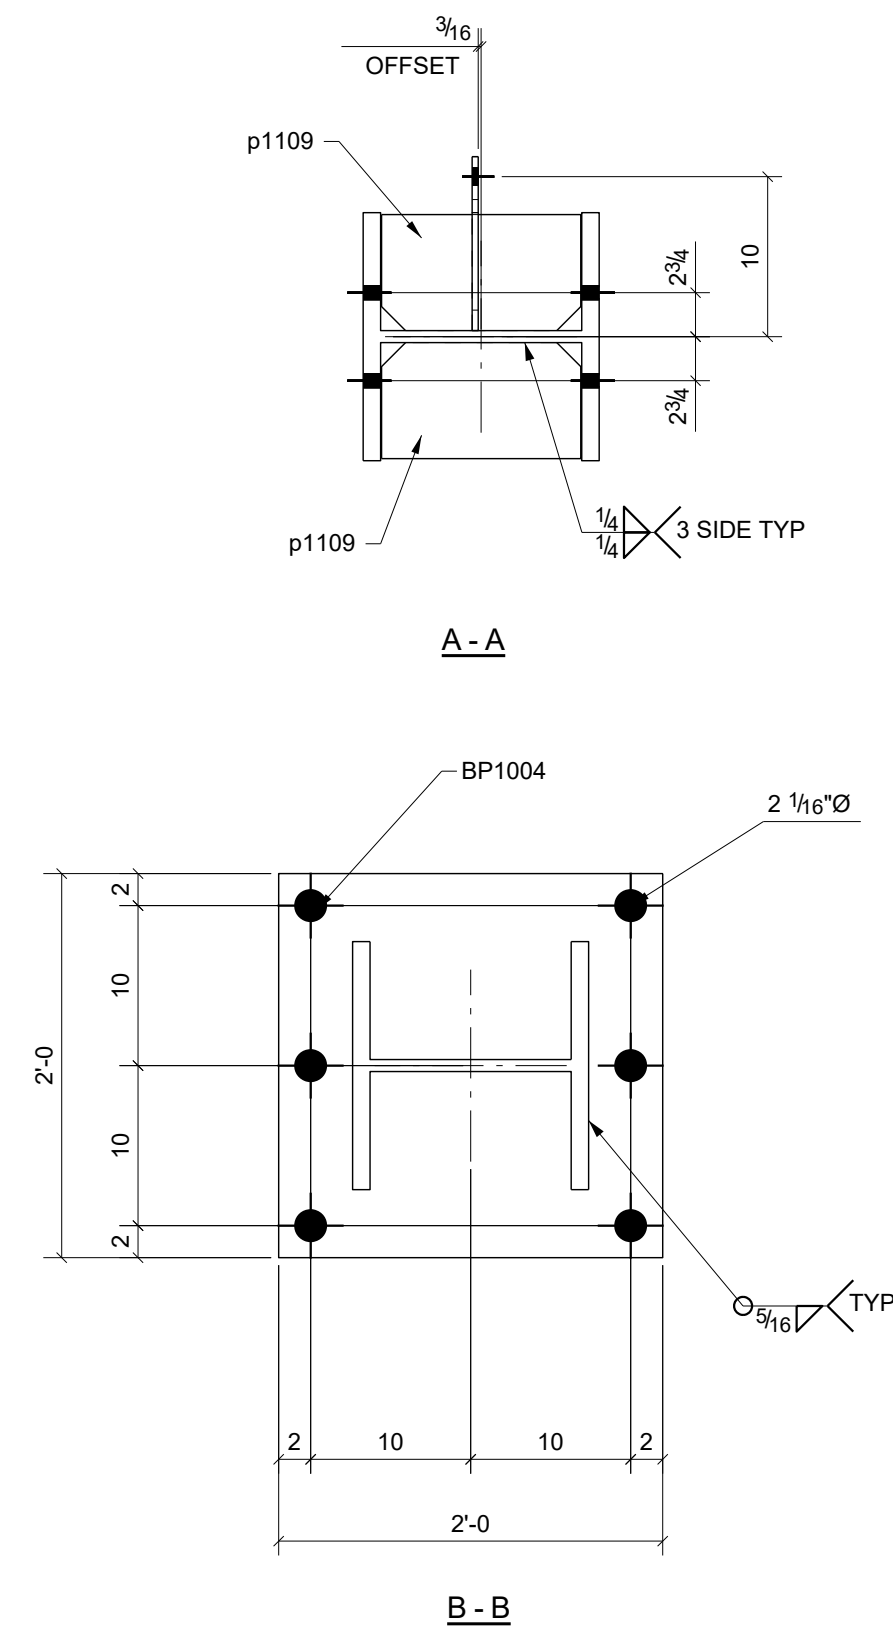
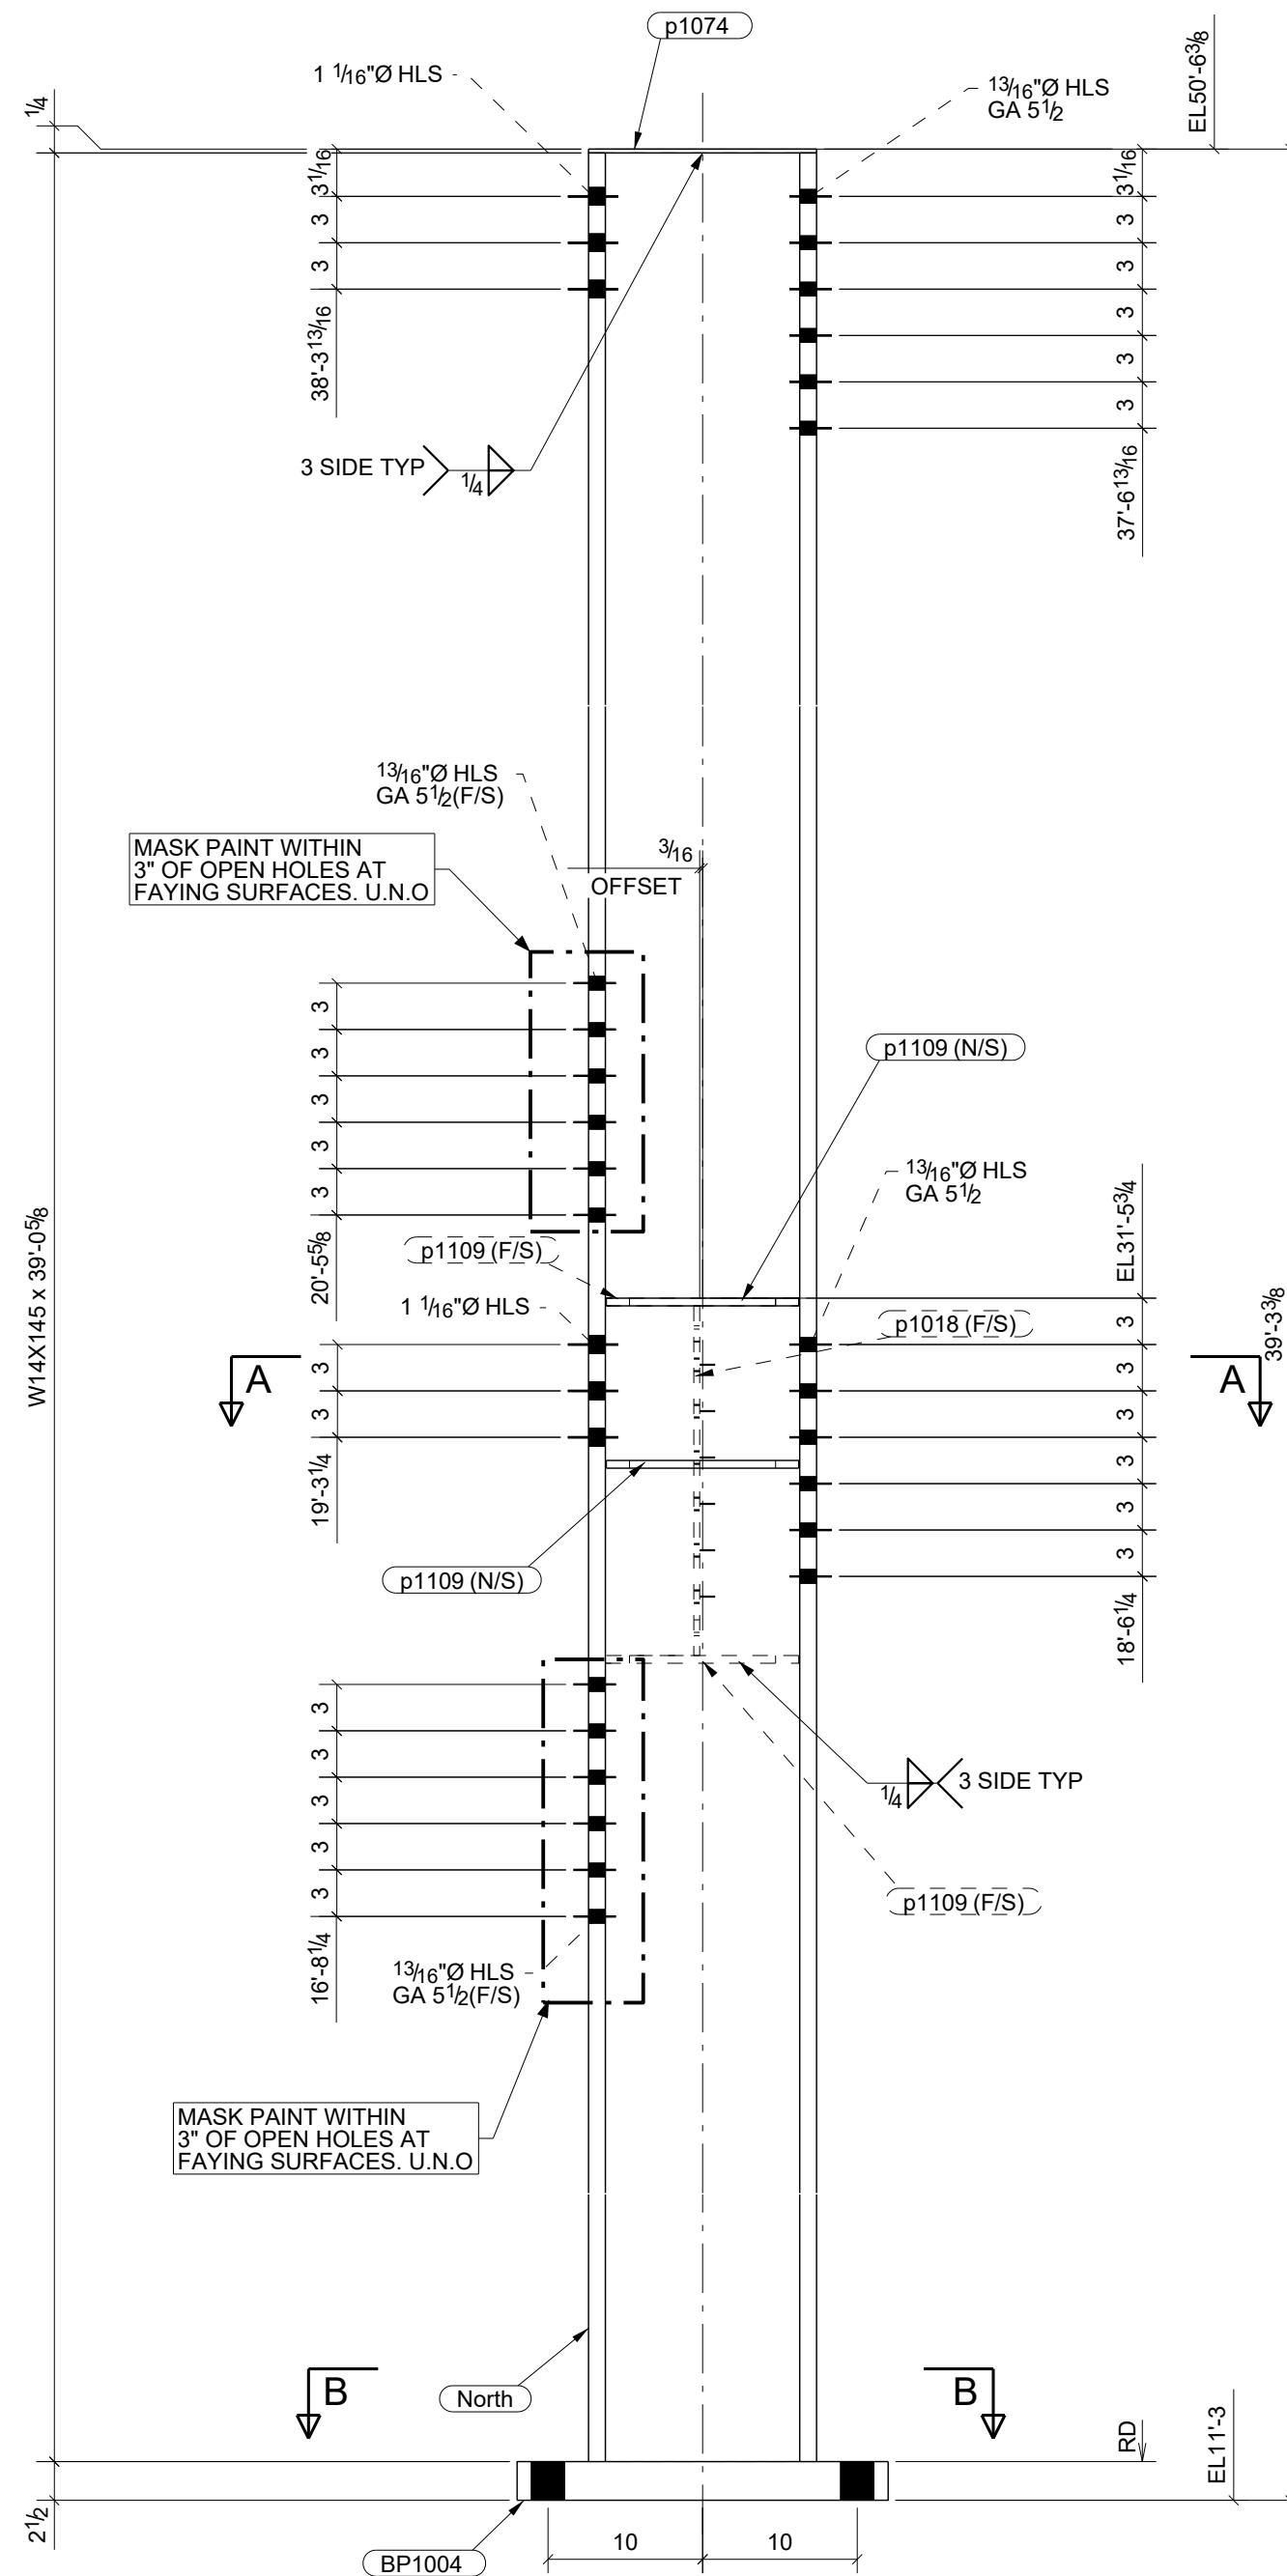


GRID LOCATION	BOTTOM ELEVATION
11/F	11'-3"

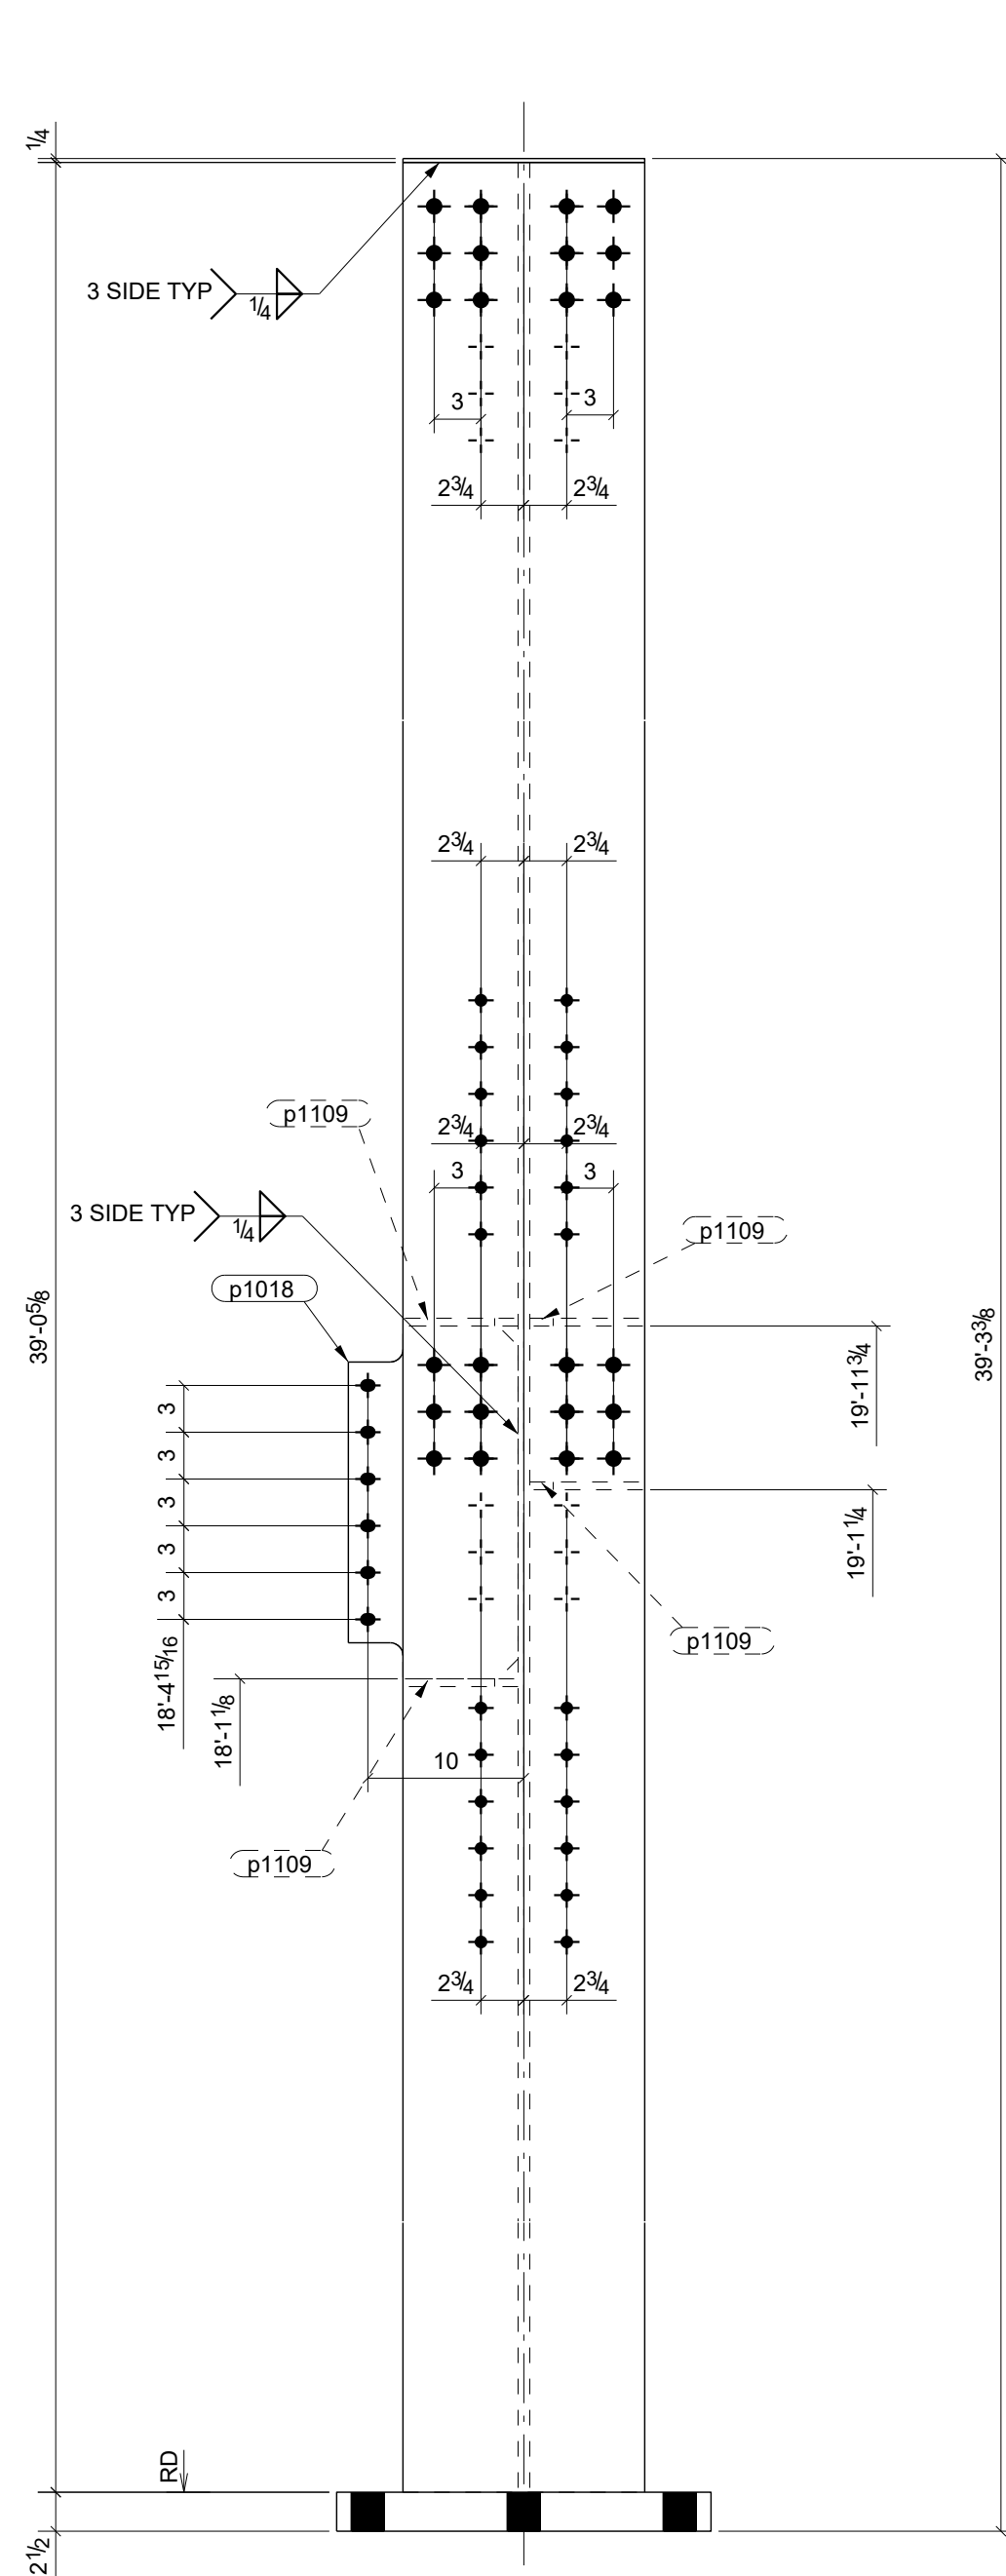

ONE - COLUMN - C100

BILL OF MATERIAL					
MARK	QTY	DESCRIPTION	LENGTH	WEIGHT	REMARKS
C100	1	COLUMN			SQ-2
C100	1	W14X145	39'-0 5/8"	5675	A992
BP1004	1	PL2 1/2"X24"	2'-0"	408	A36
p1018	1	PL3/8"X10 7/8"	1'-10 5/8"	24	A36
p1074	1	PL1/4"X14 3/4"	1'-3 1/2"	16	A36
p1109	4	FL1/2"X7 1/4"	1'-0 7/16"	50	A36
		TOTAL WEIGHT THIS DRAWING		6174	

SHOP NOTE: 1. SHOP BOLTS: USE ONE WASHER UNDER NUT. 2. FOR SLIP CRITICAL BOLTS - "TIGHTEN BOLTS" - "TURN OF NUT METHOD", FOR BOLTS OTHER THAN TC BOLTS		
W-SHAPES: A992	TUBES : A500 GR.B	
OTHERS: ASTM A36	WELDING: E70XX	BOLTS: ASTM A325 N
SURFACE PREPARATION: SSPC-SP3 (U.N.O)	ALL HOLES: 13/16 DIA.	
PAINT: TWO COAT STANDARD SHOP PRIMER PER SPECIFICATION		

TITLE BLOCK