

SCOPE ITEMS (SEQ. #800)

A7.02, A7.05 STAIR #8 STEEL PAN (SHOP PRIMED)
--

MATERIALS SPECIFICATION

TREAD : 1/4" THK. BENT PLATE (A572)


HEADER : C8X11.5 (A36)

ANGLE : L6X4X3/8, L3X3X1/4 (A36)

BUILTUP MEMBER : 12X3.5X3/8 (A572)

BUILTUP MEMBER : 10" SCH 40 PIPE & TUBE 4"X1/4" (A53 GR. B)


LANDING SUPPORT : C6X8.2 (A36)

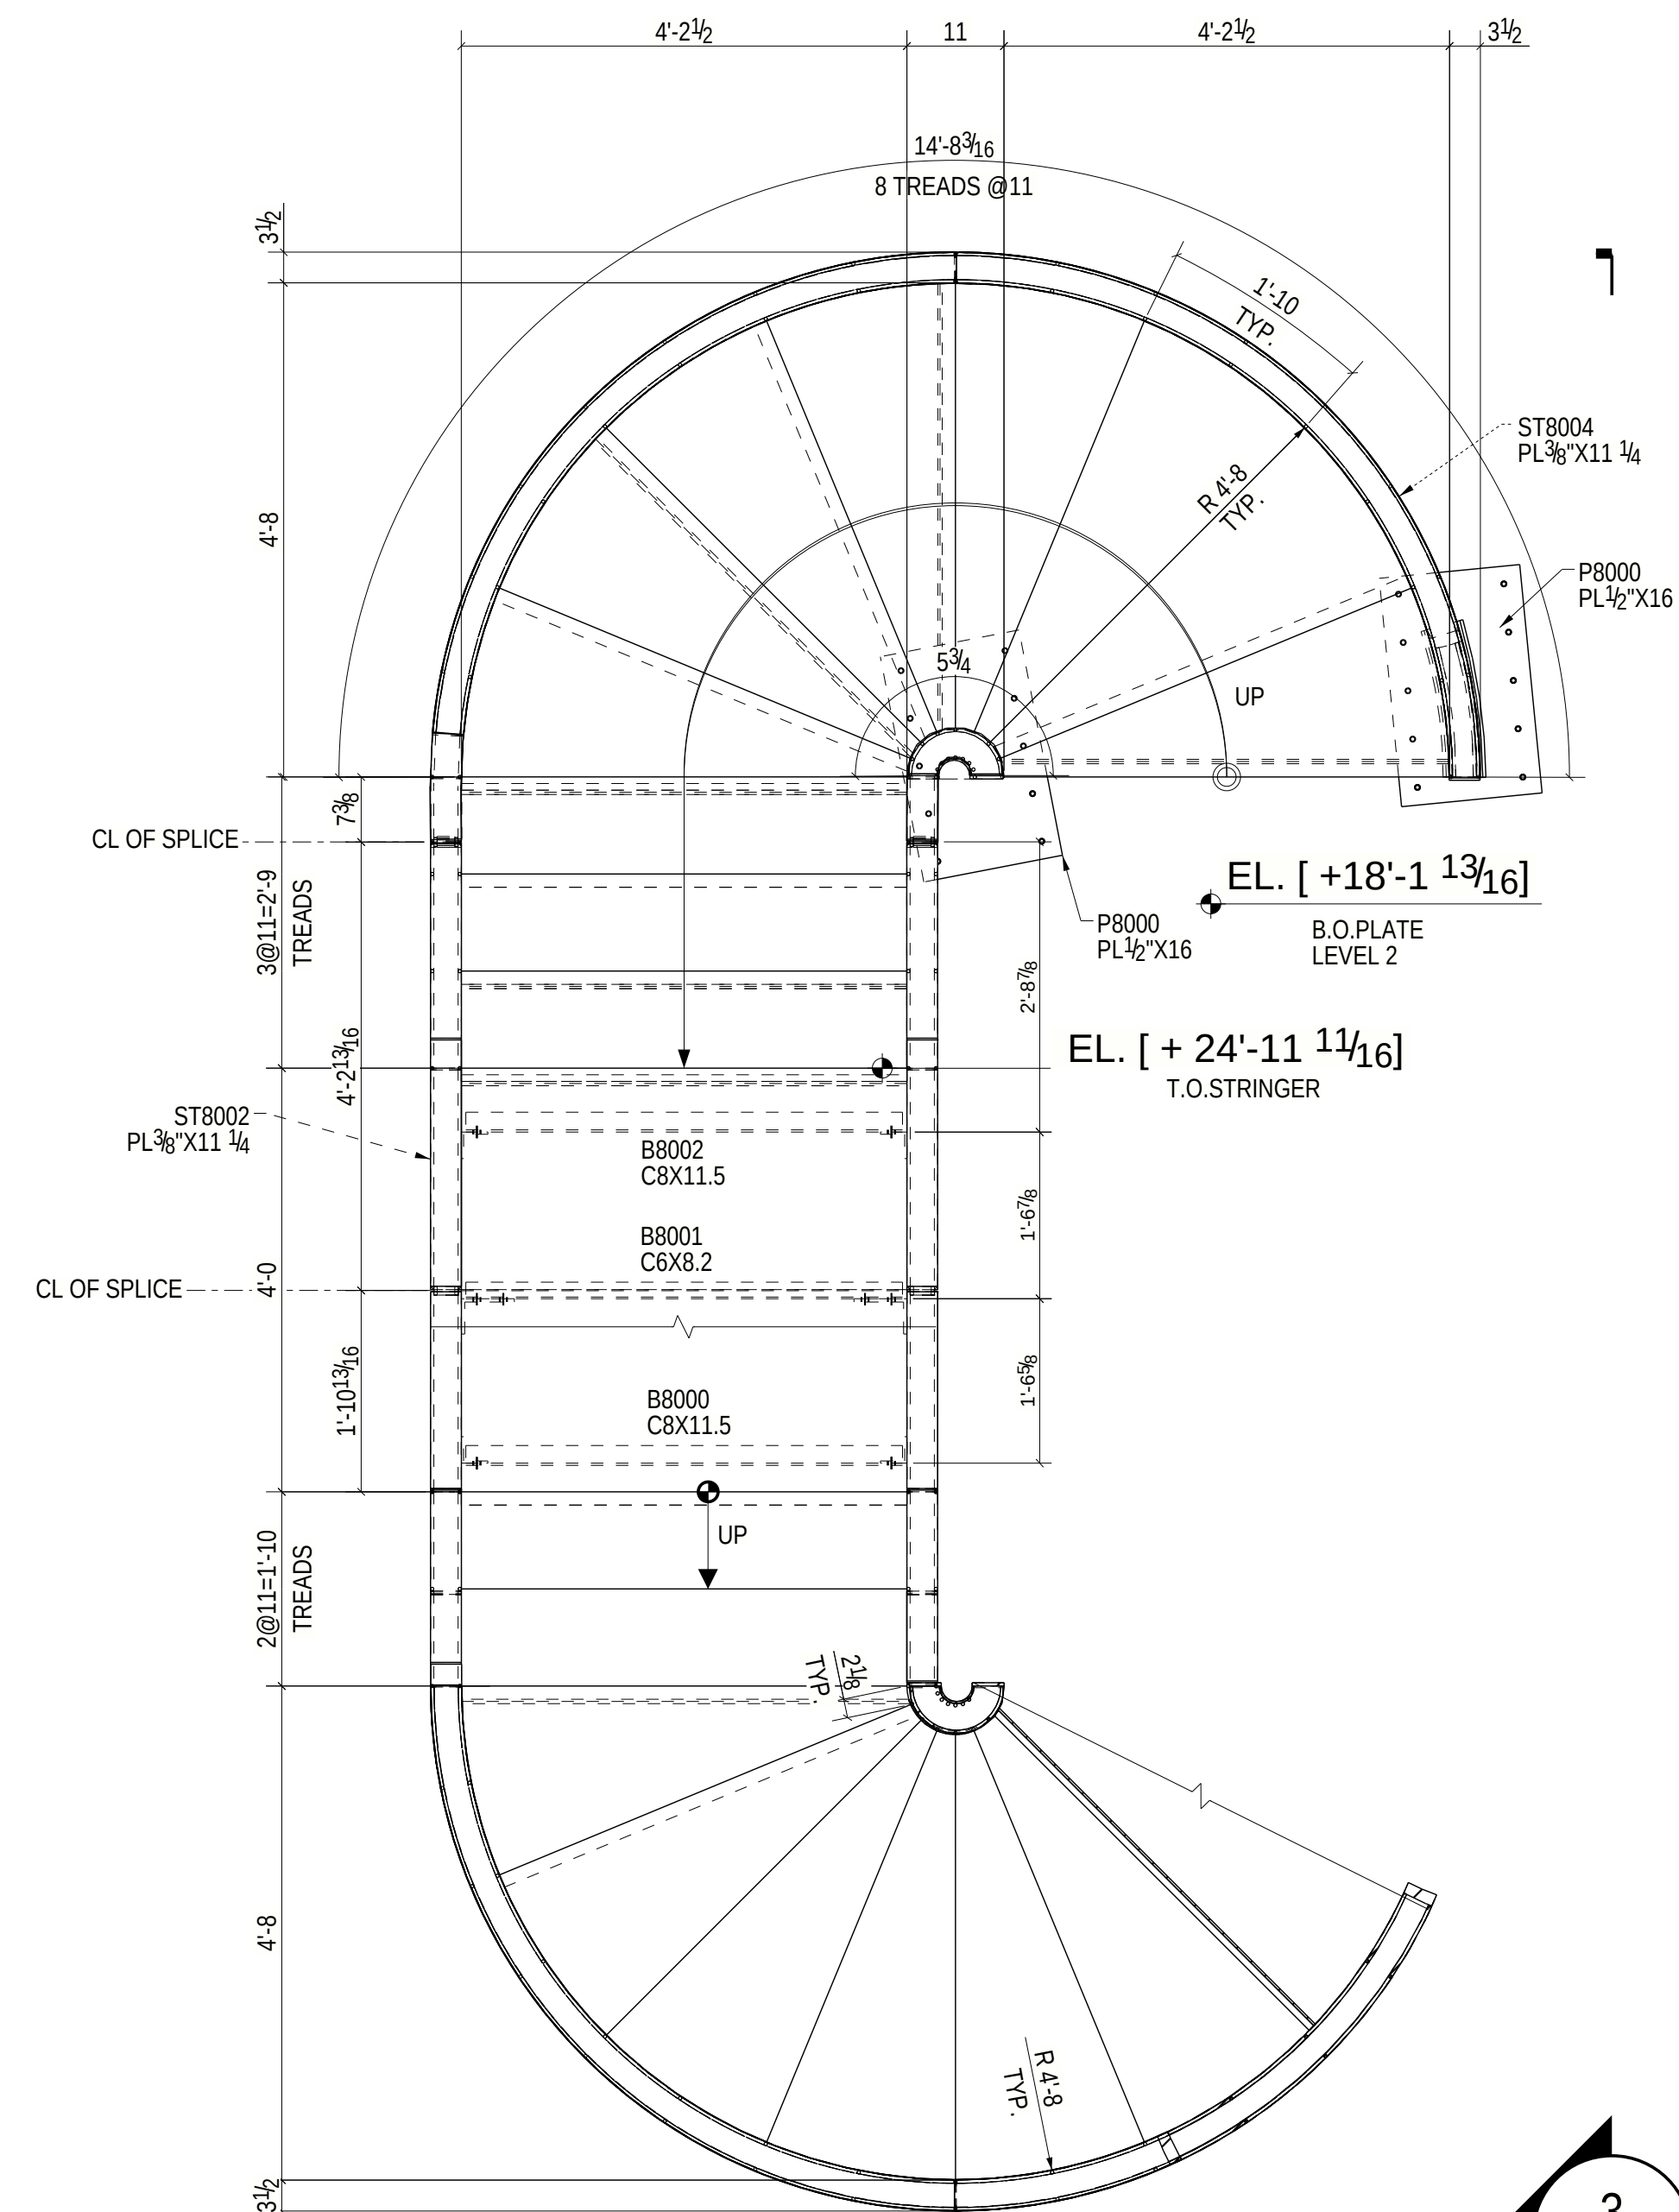

1 STAIR PLAN @ LEVEL 2



3
ME800-E2

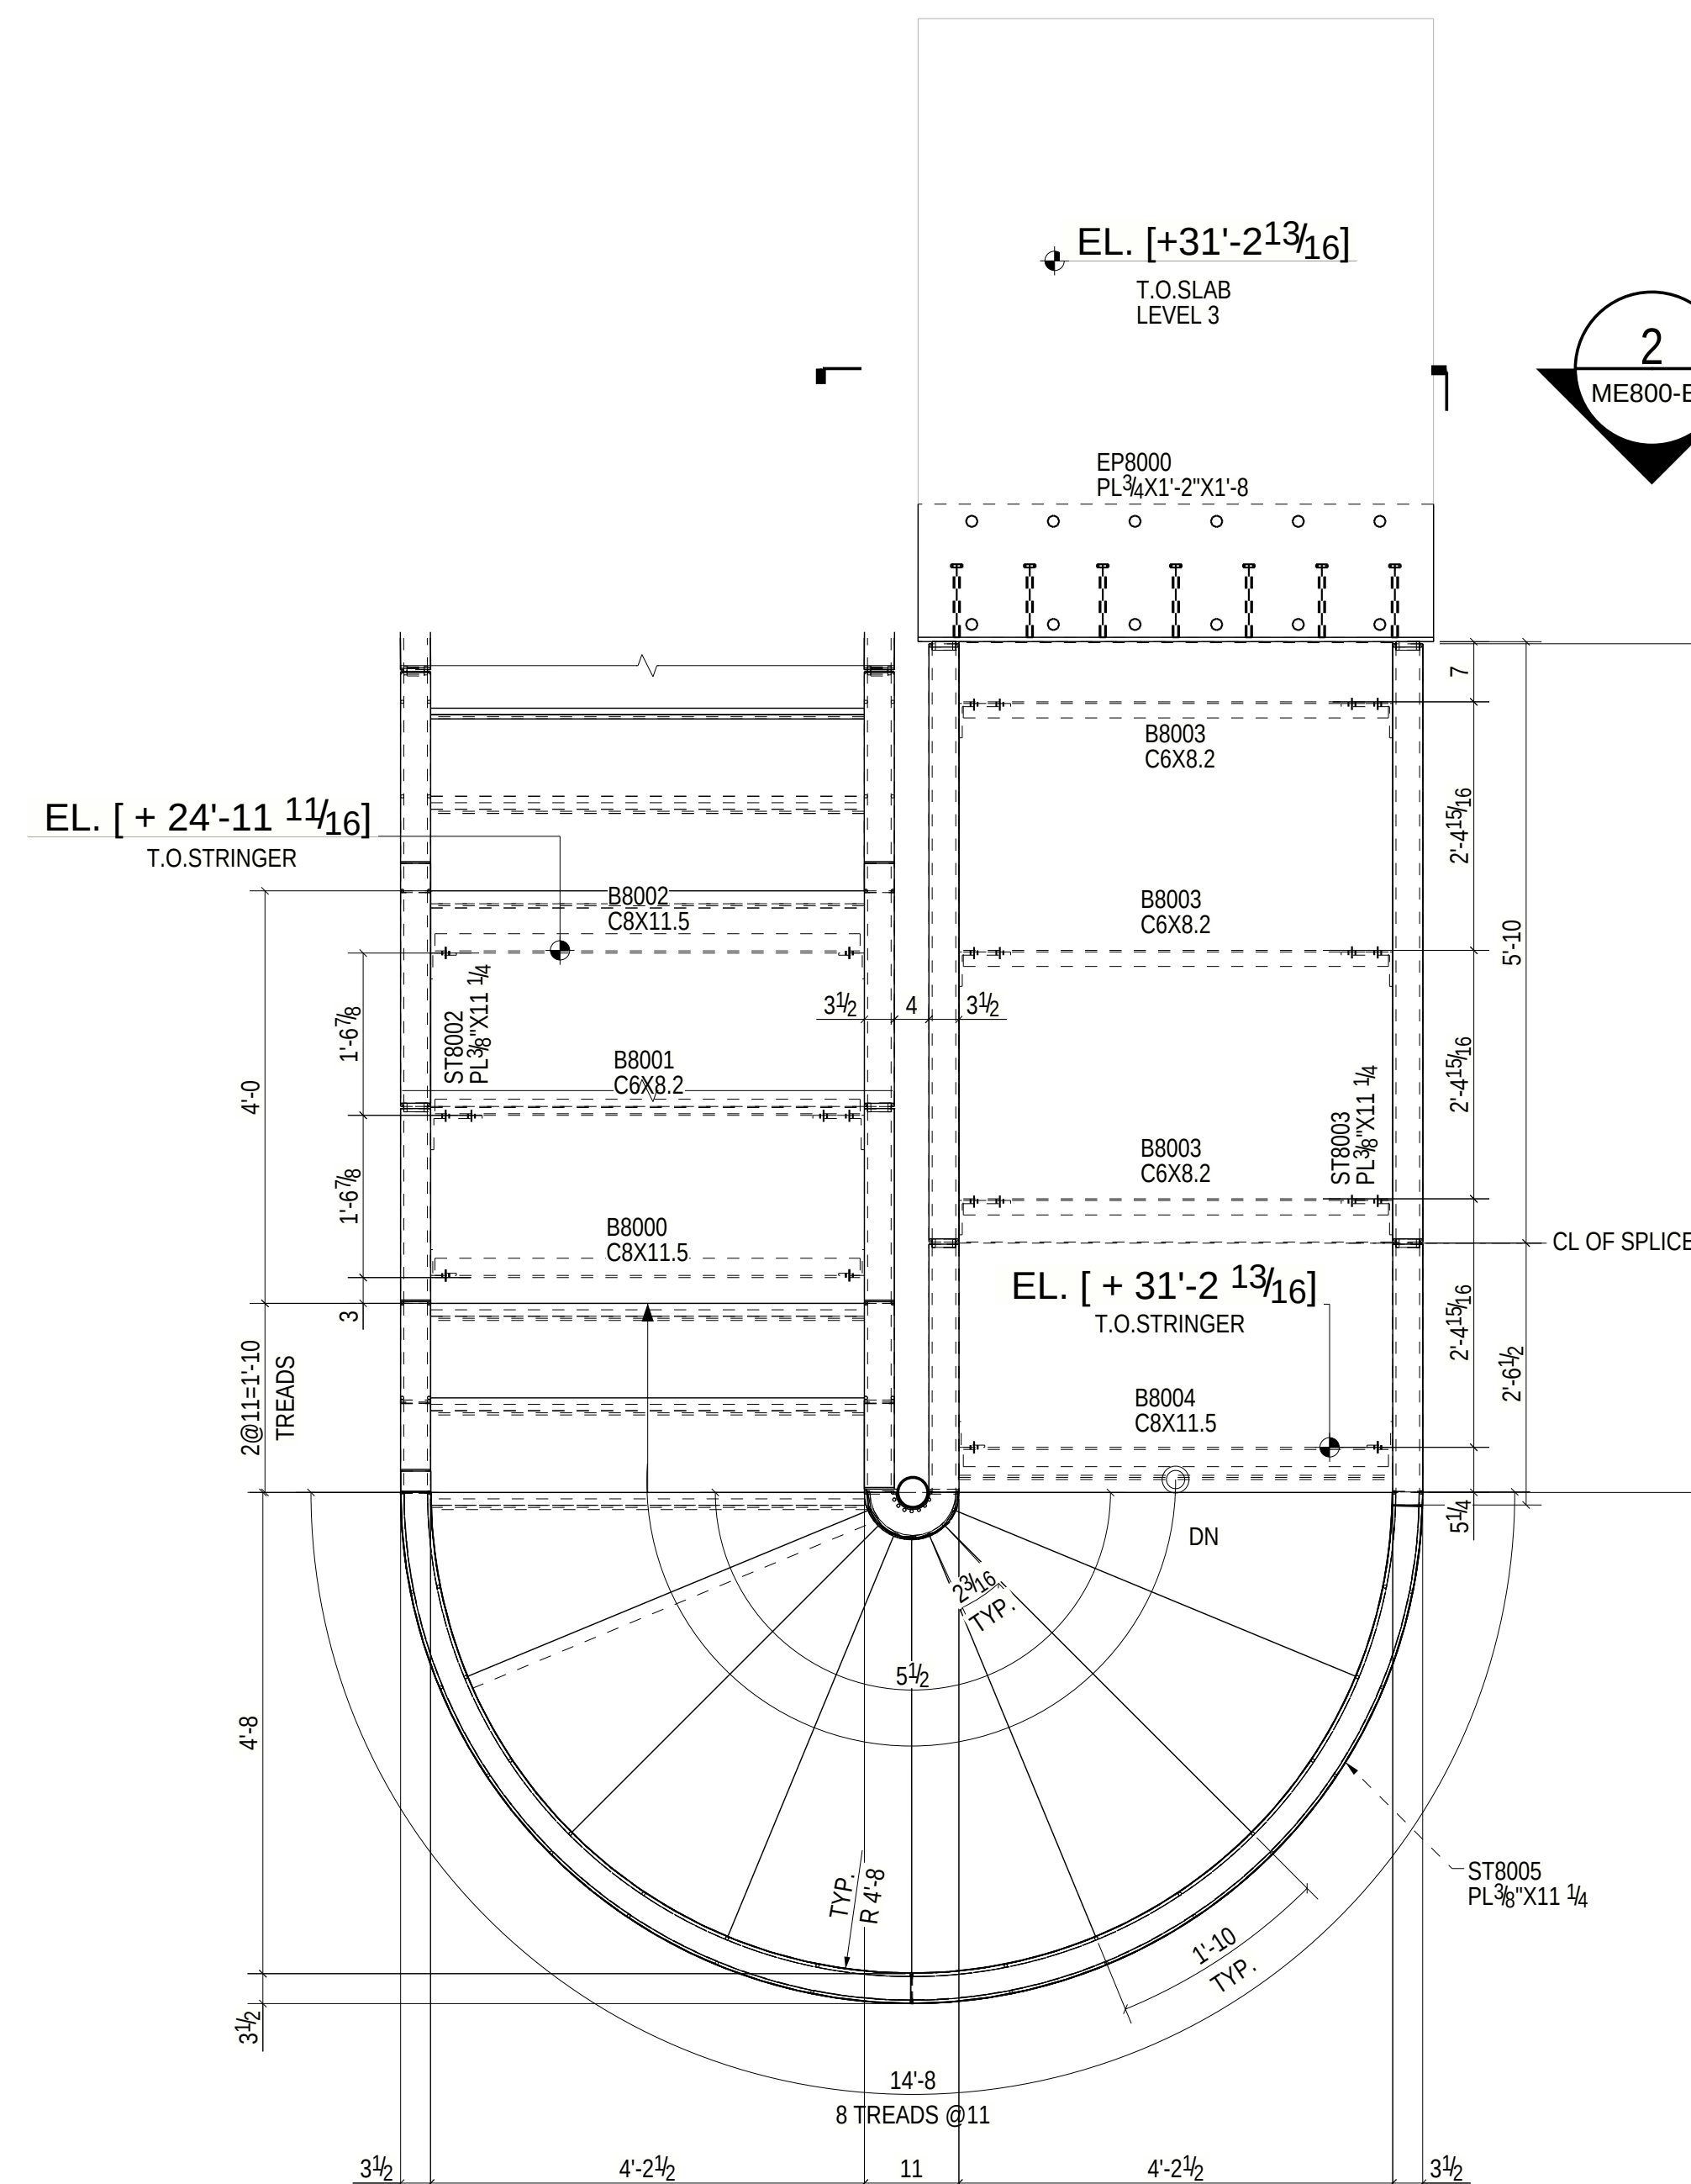

② STAIR PLAN @ LEVEL 3



3
ME800

ME800-E1