



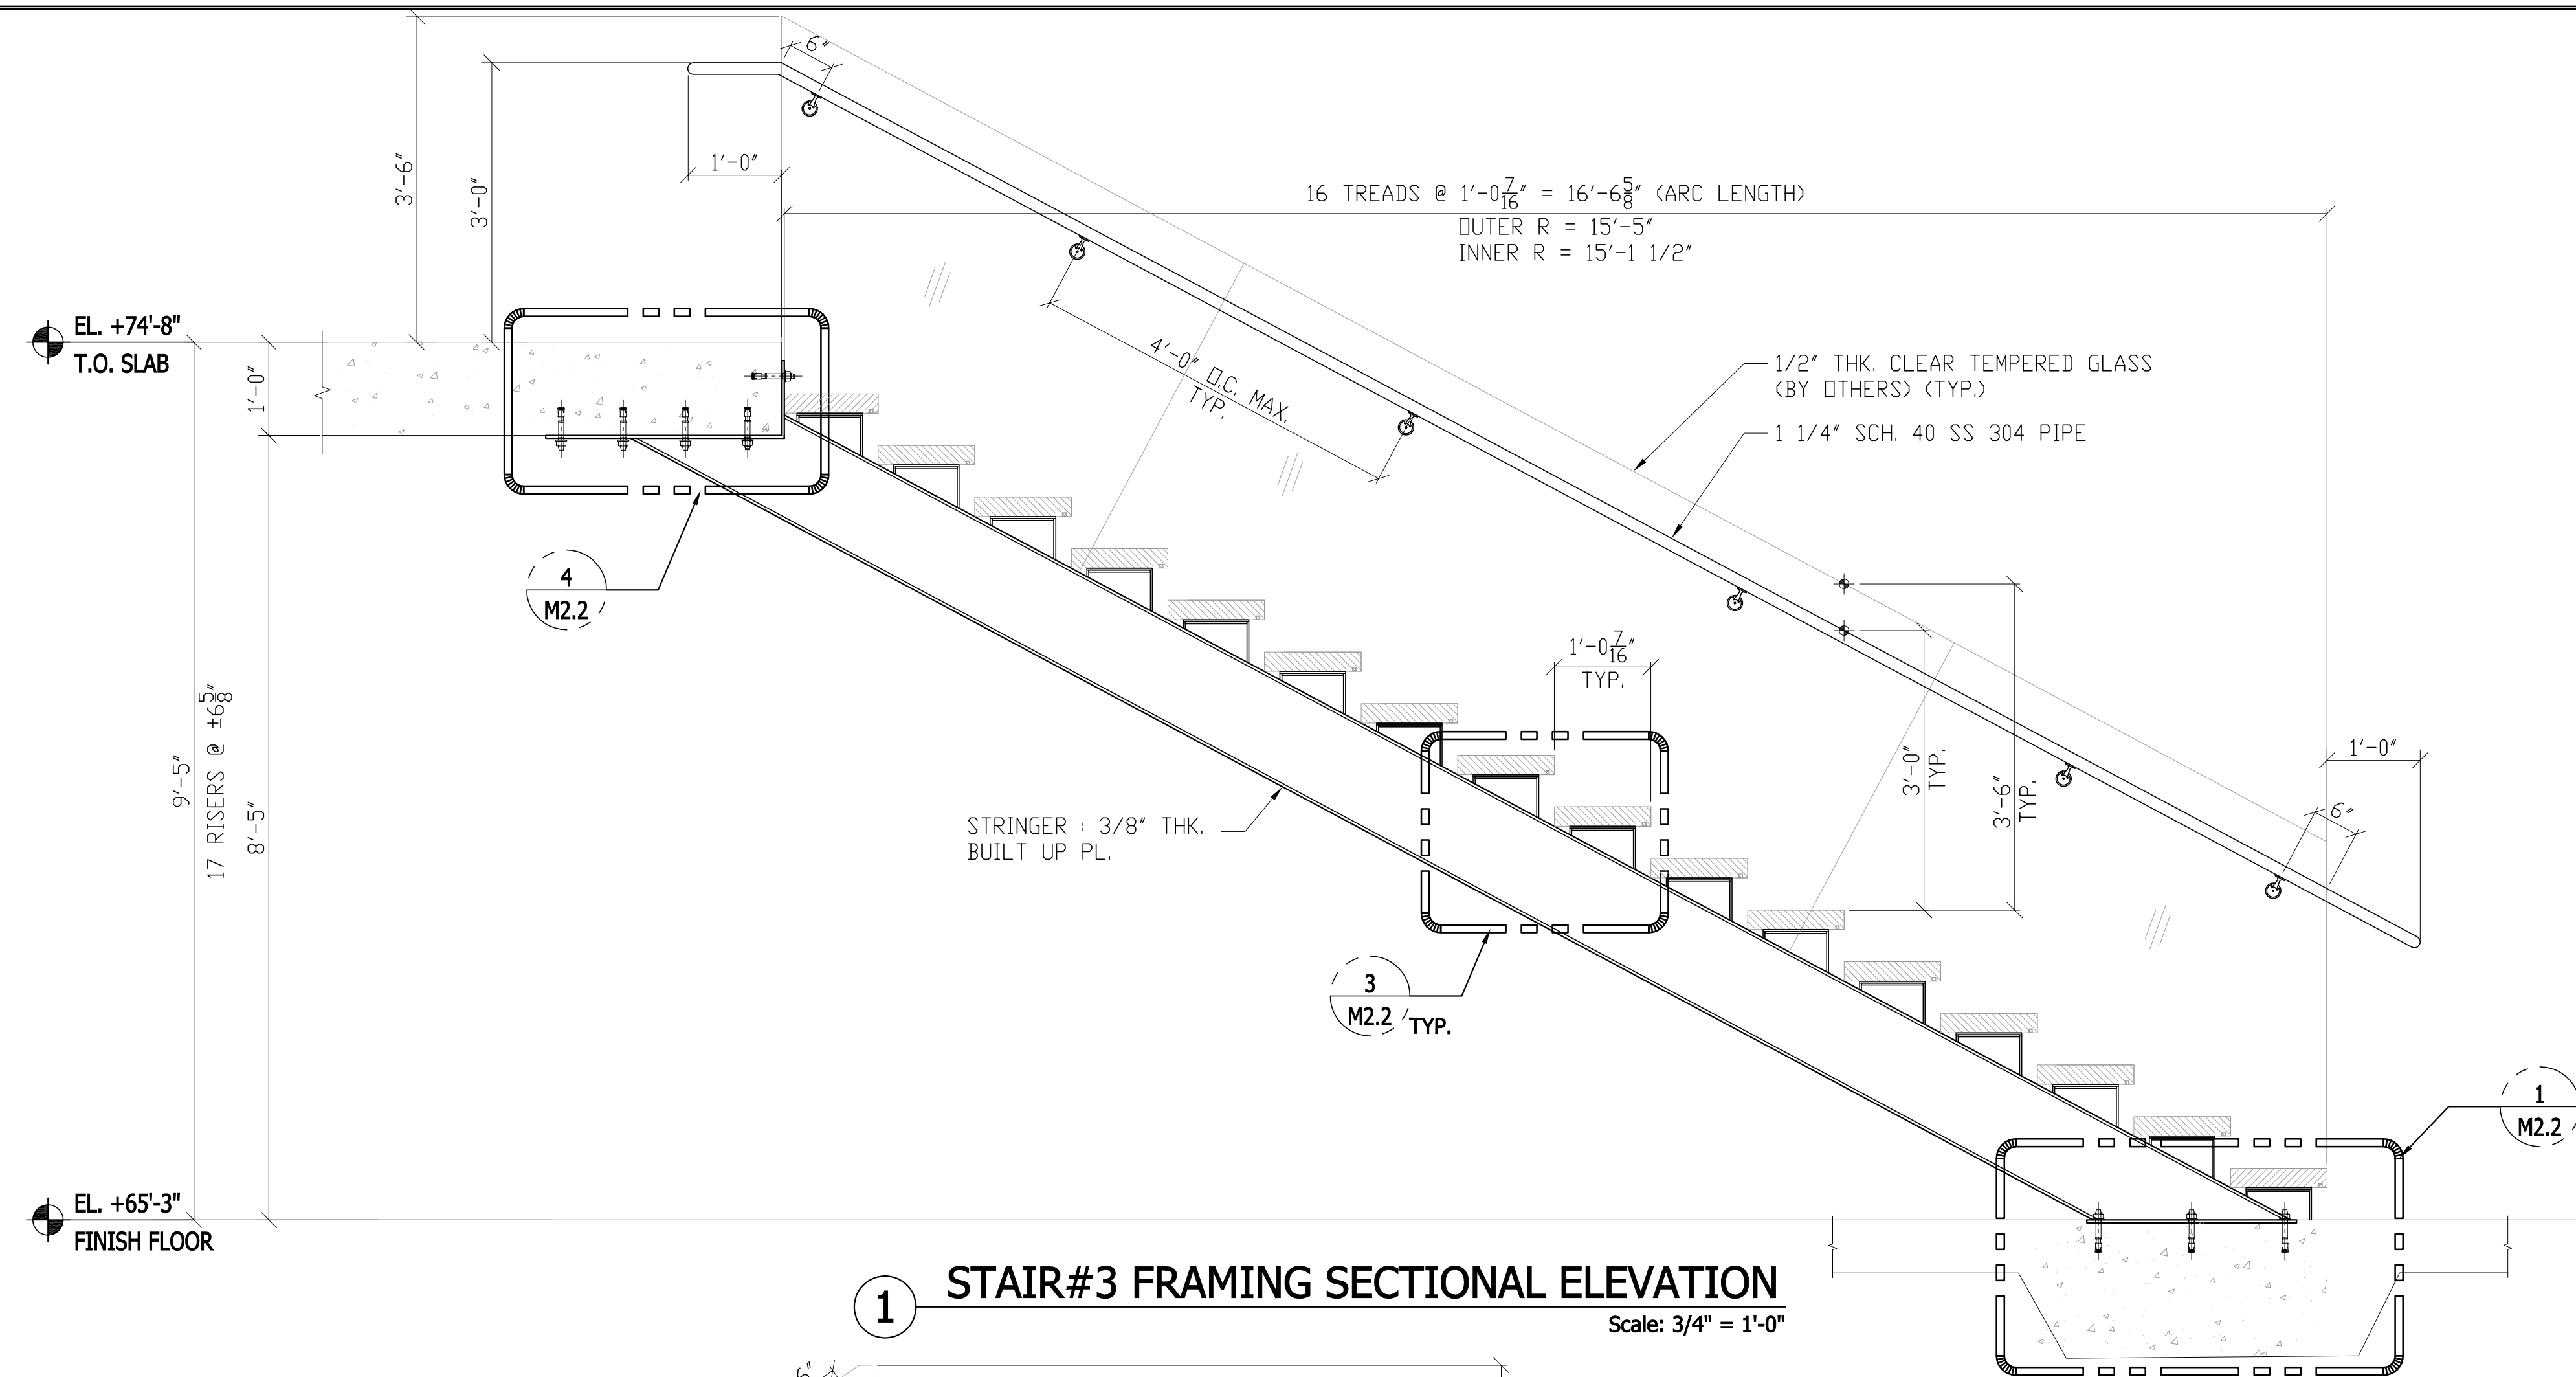

1 STAIR#3 FRAMING SECTIONAL ELEVATION

Scale: 3/4" = 1'-0"

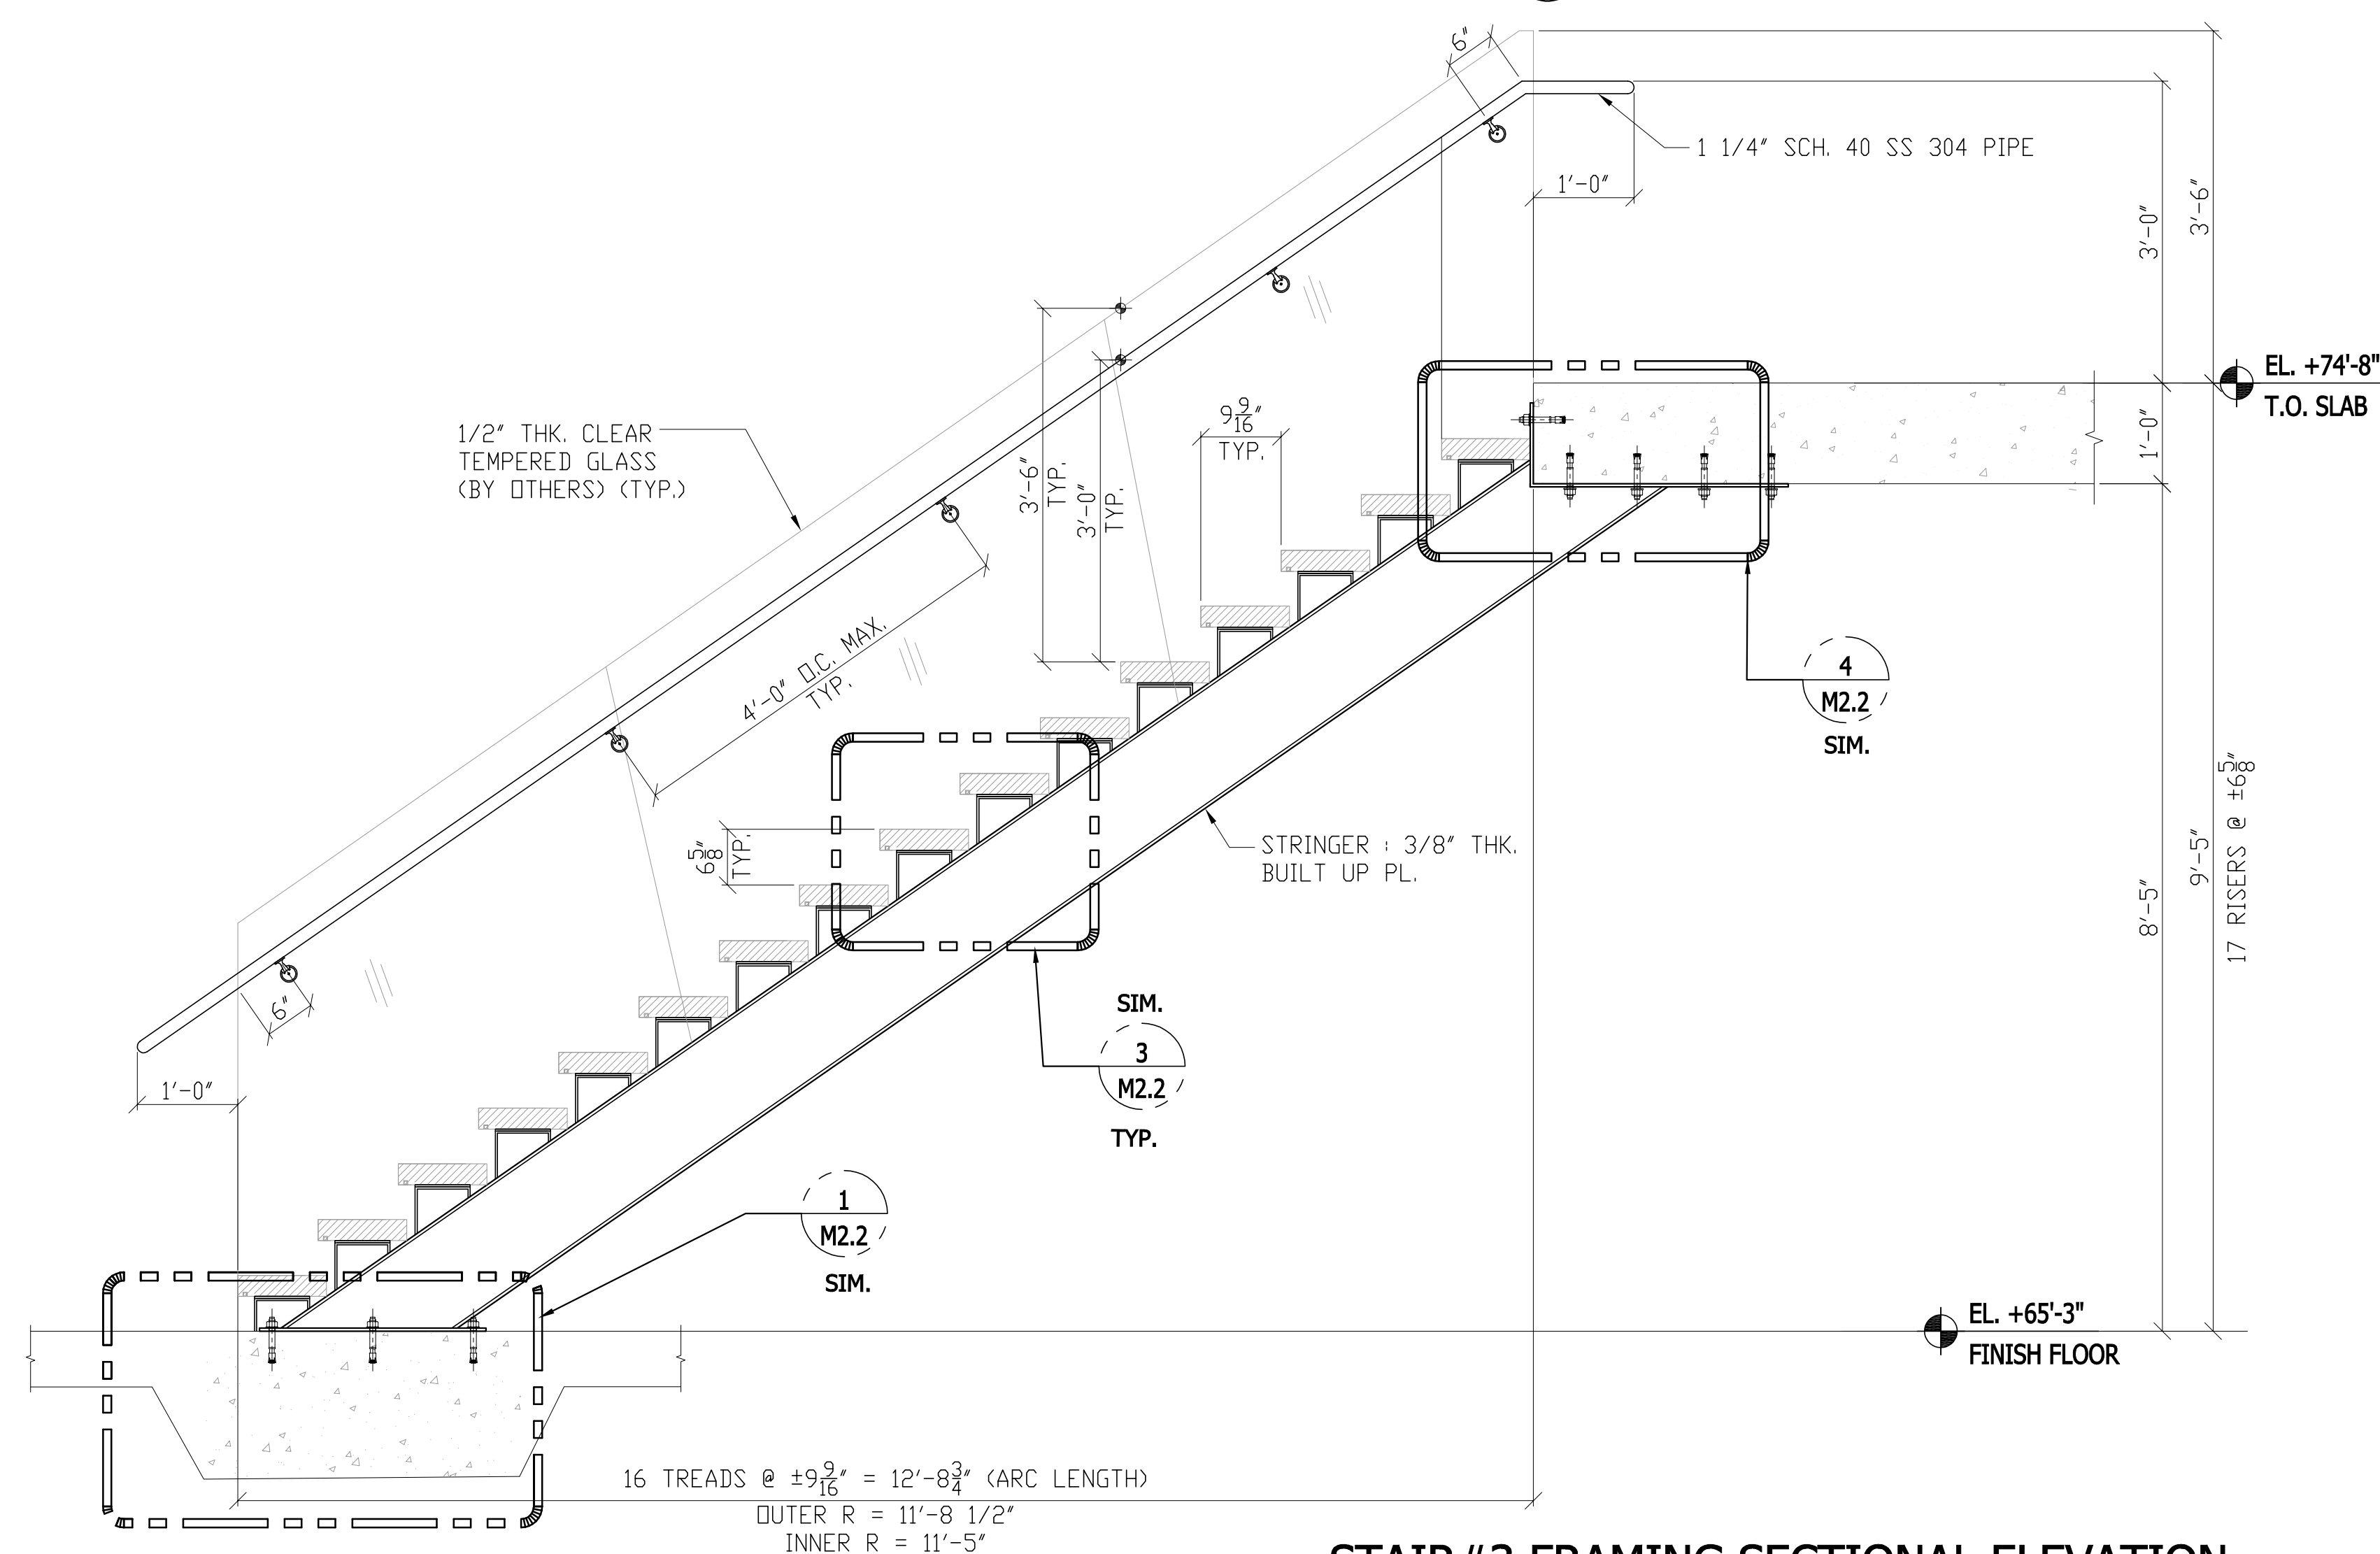

2 STAIR#3 FRAMING SECTIONAL ELEVATION

Scale: 3/4" = 1'-0"

MATERIALS

STRINGER	=	3/8" THK. BUILT UP PL.
HANDRAIL	=	1 1/4" SCH. 40 SS 304 PIPE