



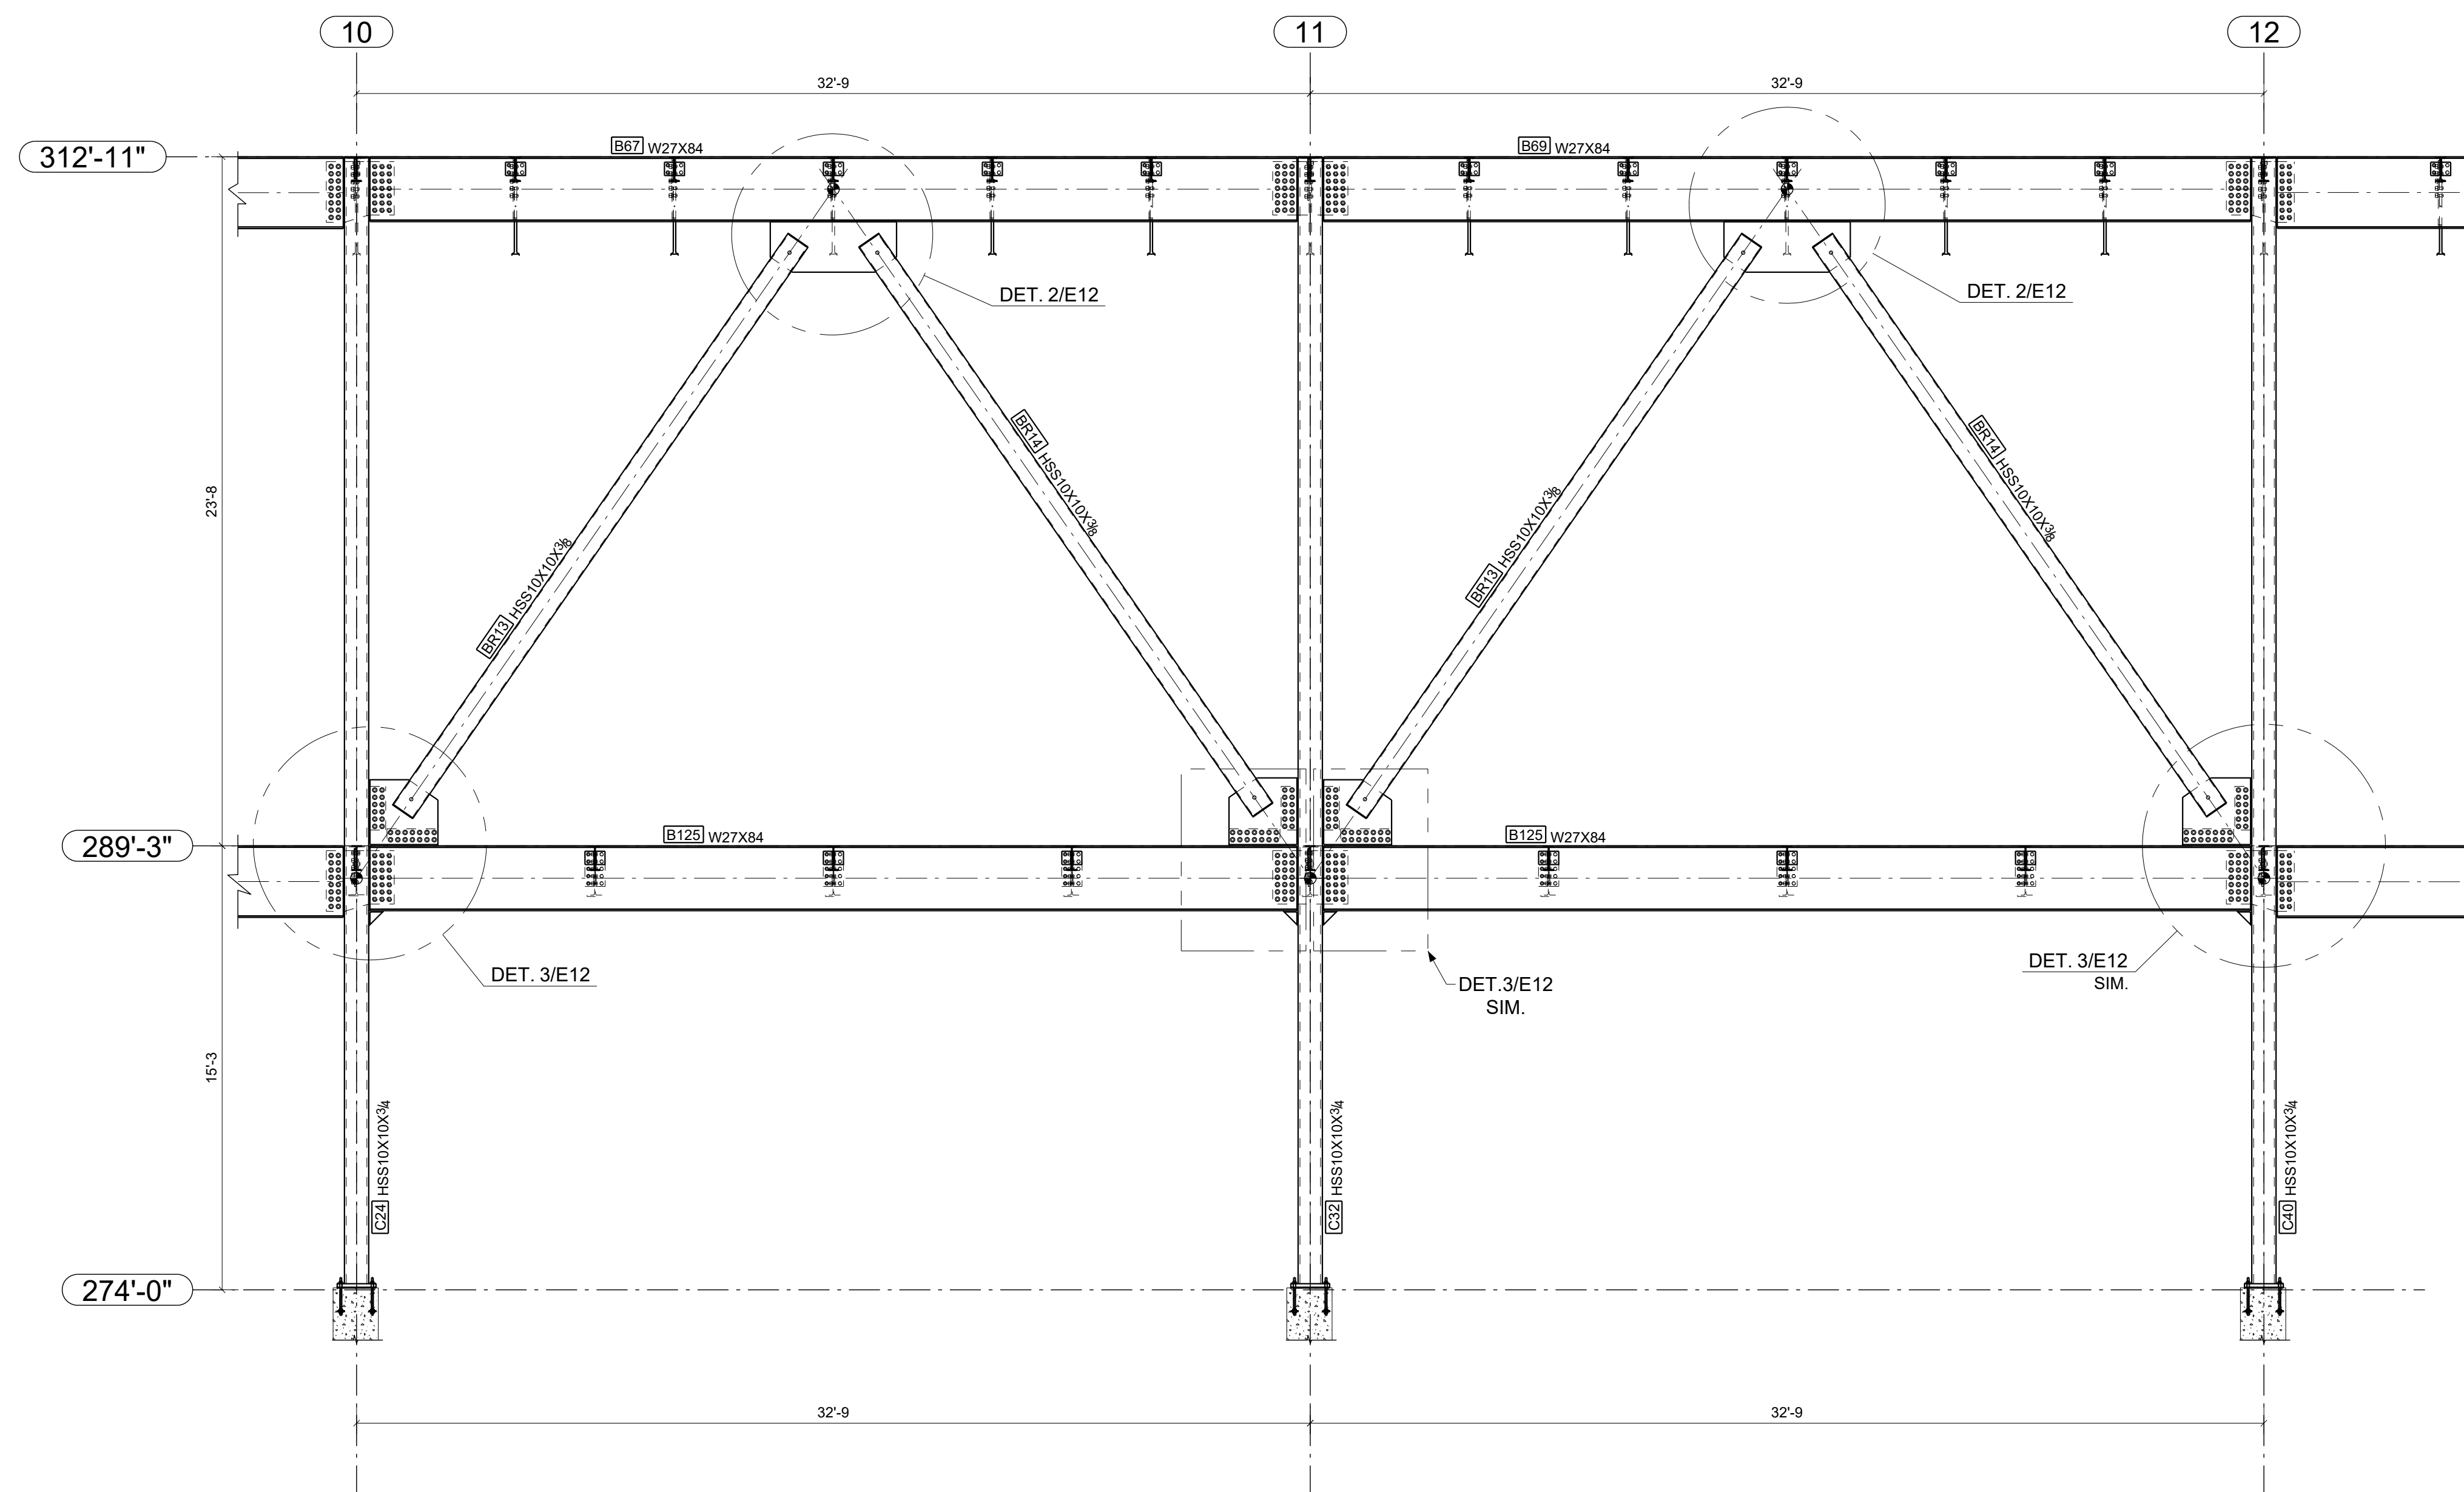


1 BRACE ELEVATION ALONG GRID LINE D-4
SCALE: 1:48

PROVIDE 1/4" THK. END PLATES FOR ALL BRACING MEMBERS
PROVIDE 3/4" DIA. A325N ERECTION BOLTS FOR ALL BRACING MEMBERS

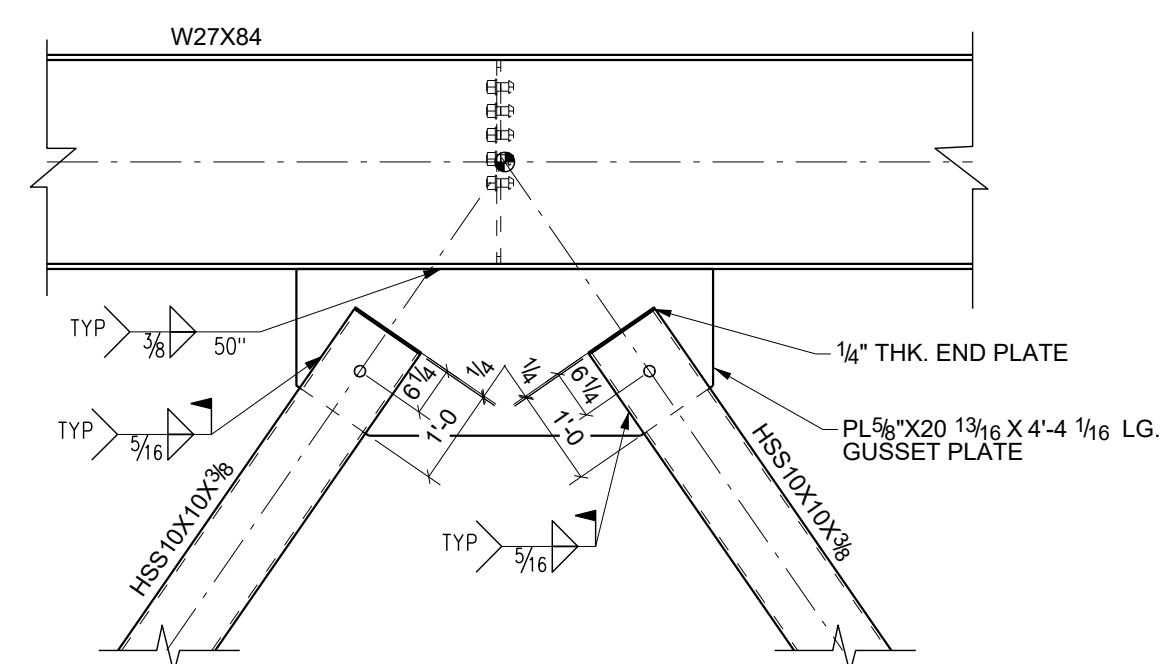

2 DETAIL VIEW
SCALE: 1:24

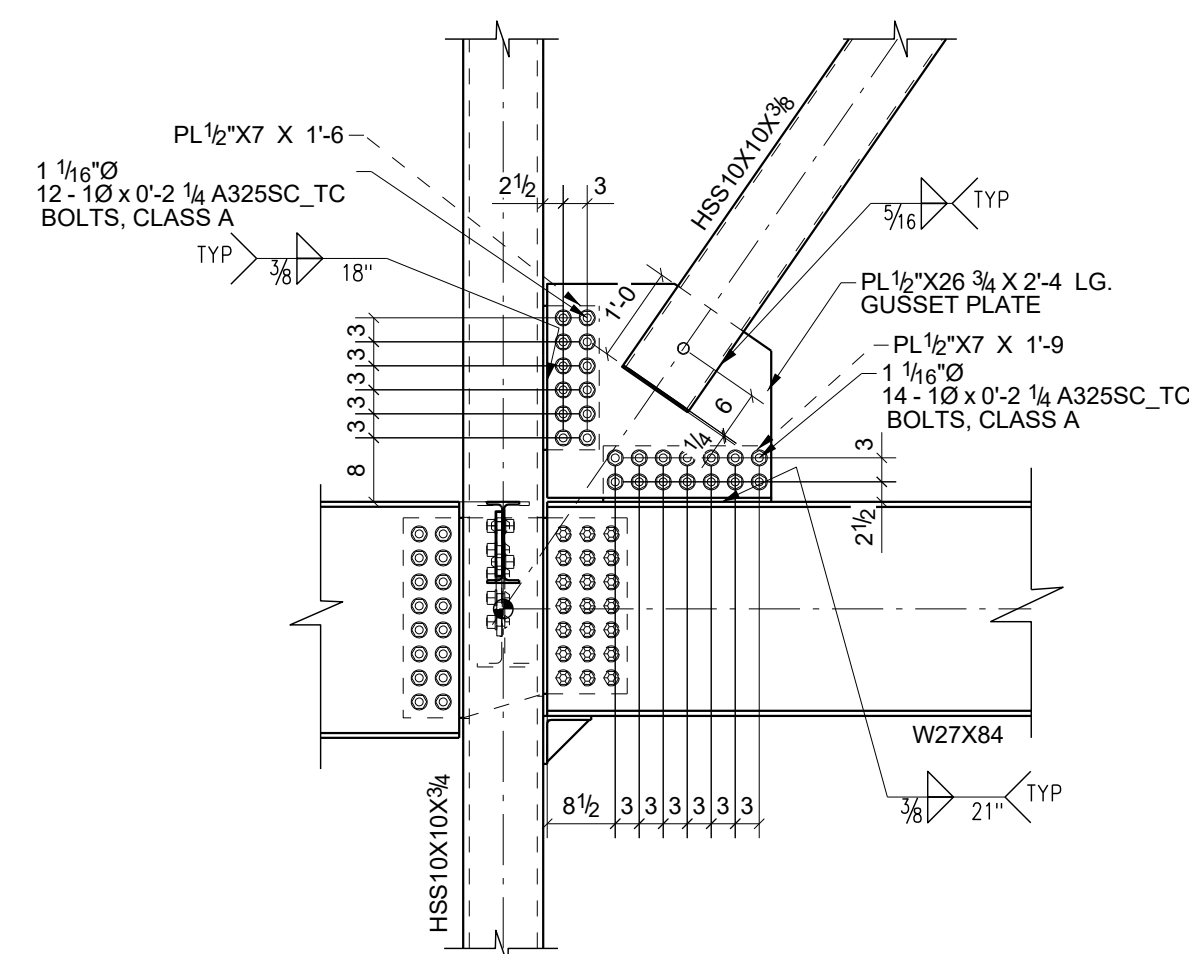

3 DETAIL VIEW
SCALE: 1:24

TITLE BLOCK