




W12X19 BEAM TO W12X19 BEAM      W12X19 BEAM TO W14X22 BEAM      W14X22 BEAM TO W14/ W16 BEAM      W12/ W14 BEAM TO W18/ W16/ W24 BEAM      W12X19 BEAM TO W24/ W18/ W16 BEAM

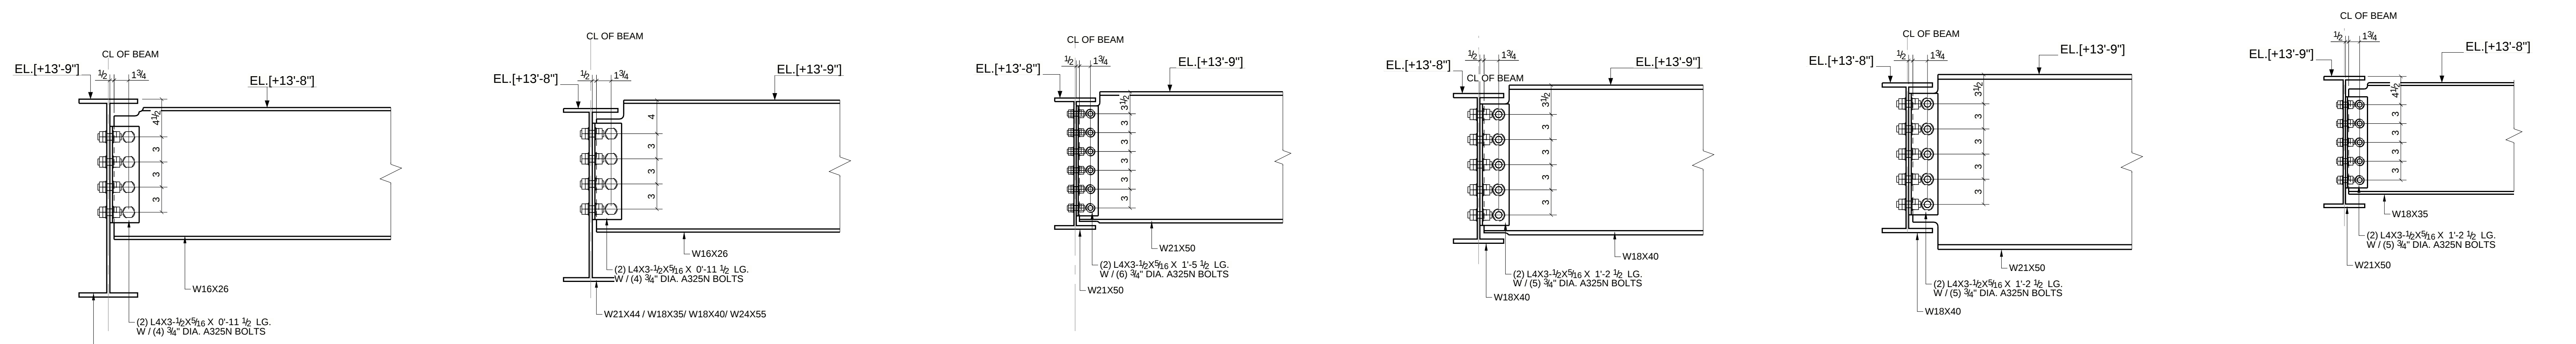

W16 BEAM TO W24X55 BEAM      W16X26 BEAM TO W24/ W21/ W18 BEAM      W21X50 BEAM TO W21X50 BEAM      W18X40 BEAM TO W18X40 BEAM      W21X50 BEAM TO W18X40 BEAM      W18X35 BEAM TO W21X50 BEAM

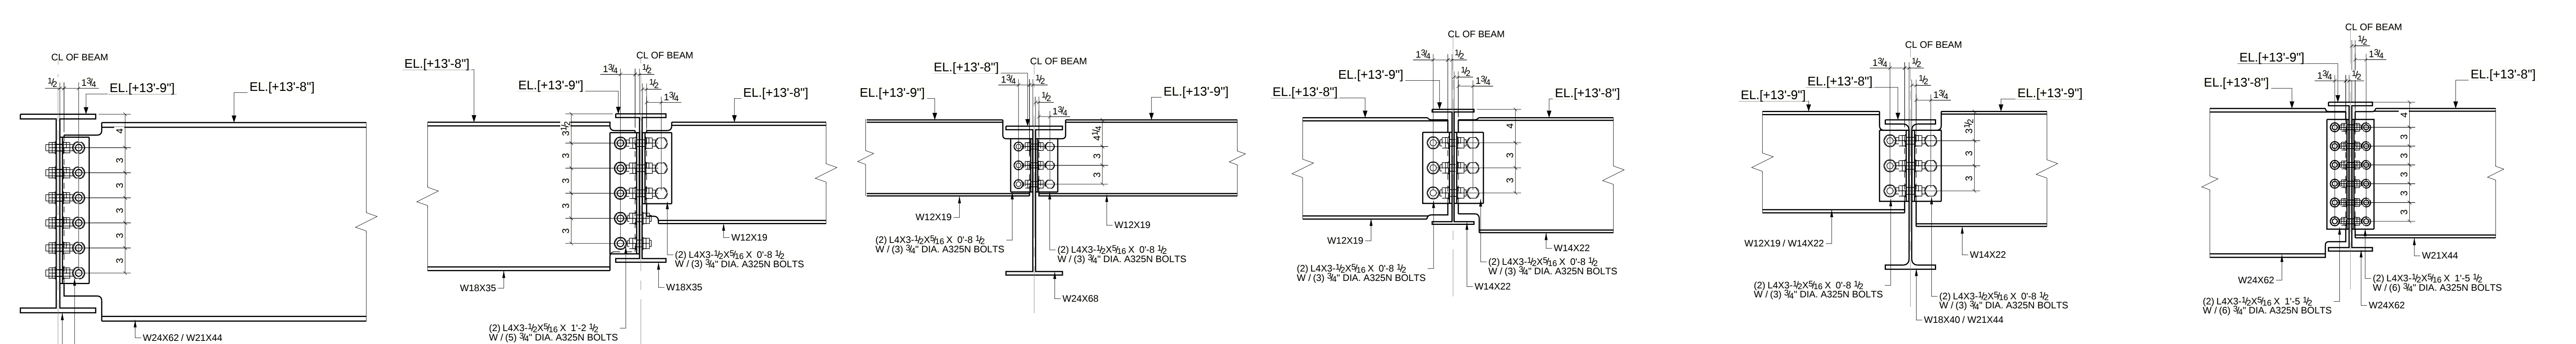

W24/ W21 BEAM TO W24 BEAM      W12 & W18 BEAM TO W18 BEAM      W12 BEAMS TO W24X68 BEAM      W14 & W12 BEAM TO W14 BEAM      W12 & W14 BEAM TO W18/ W21 BEAM      W24 & W21 BEAMS TO W24 BEAM

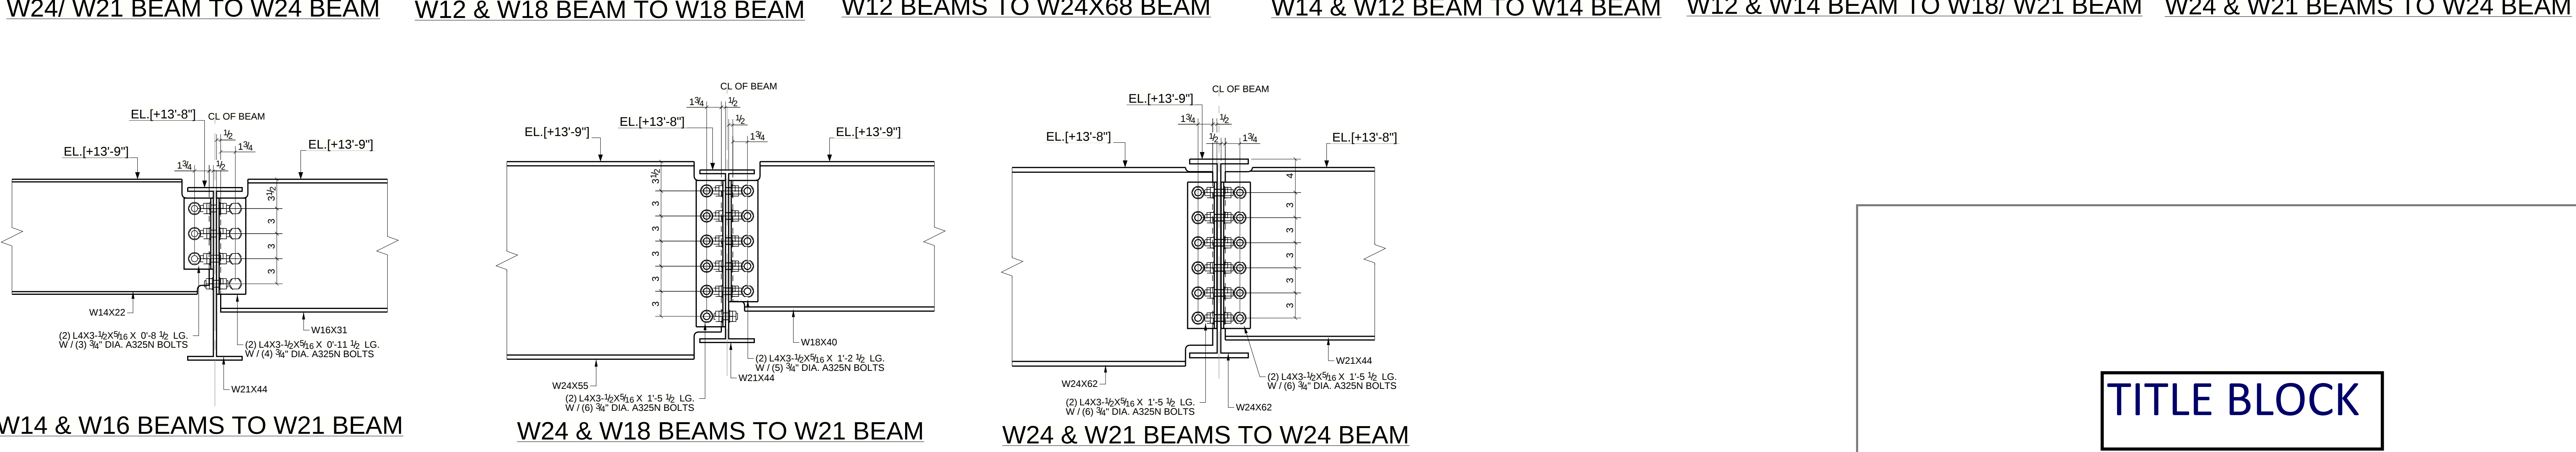

W14 & W16 BEAMS TO W21 BEAM      W24 & W18 BEAMS TO W21 BEAM      W24 & W21 BEAMS TO W24 BEAM

TITLE BLOCK