




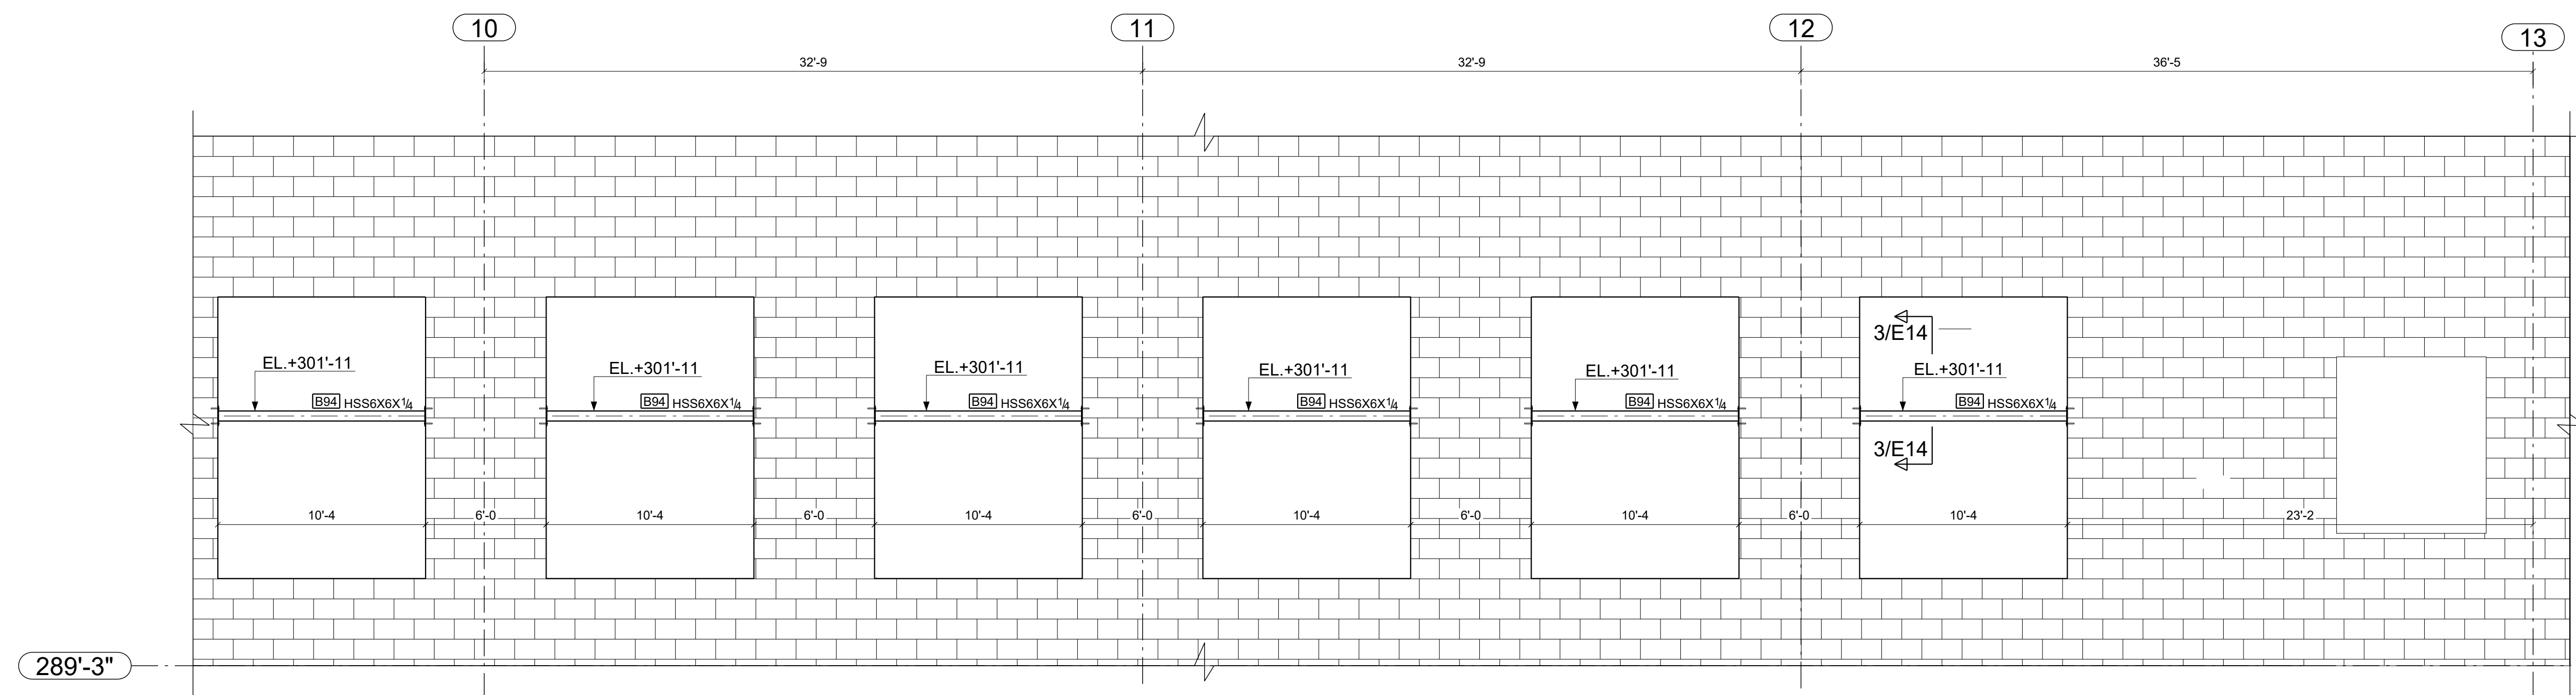


1 NORTH WALL ELEVATION STEEL TUBE DETAILS
SCALE: 1:60

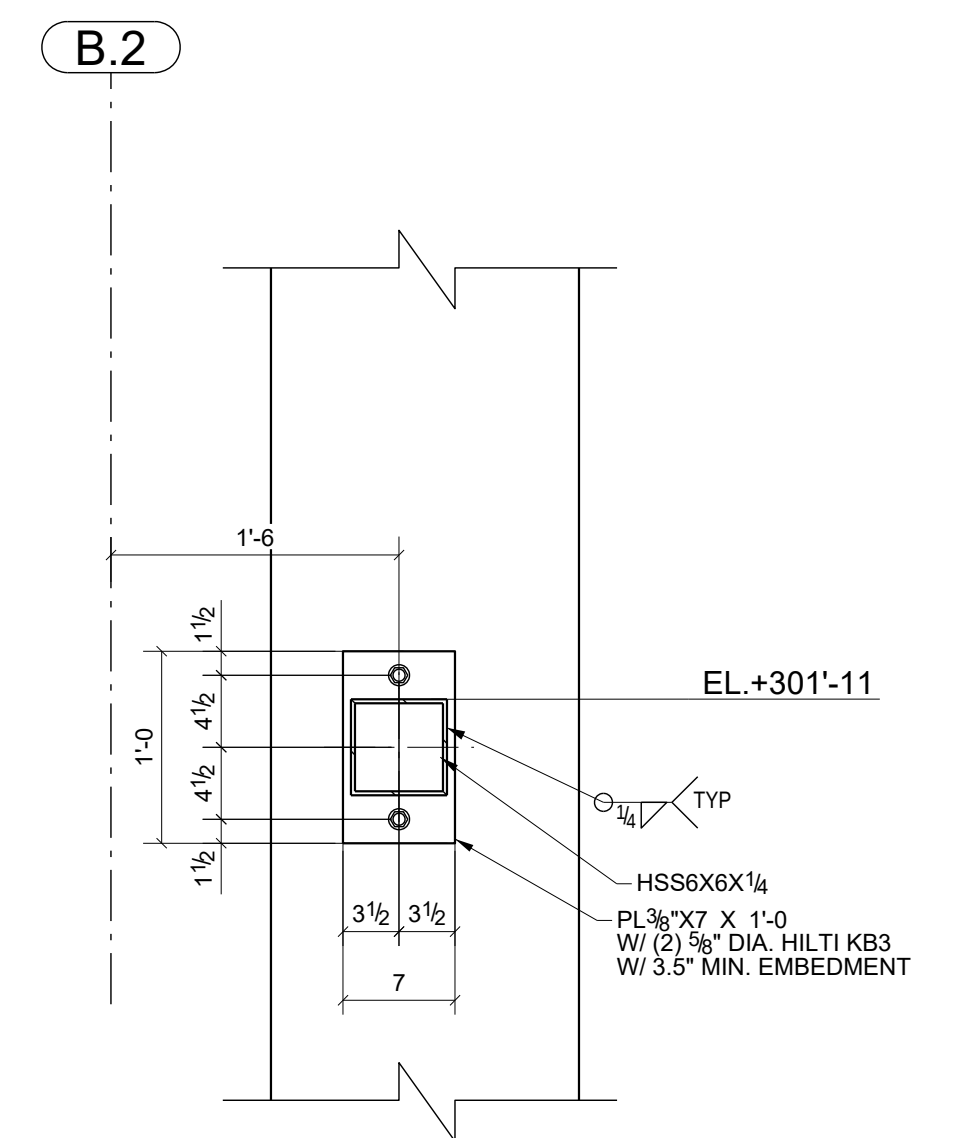

3 SECTION DETAIL
SCALE: 1:12

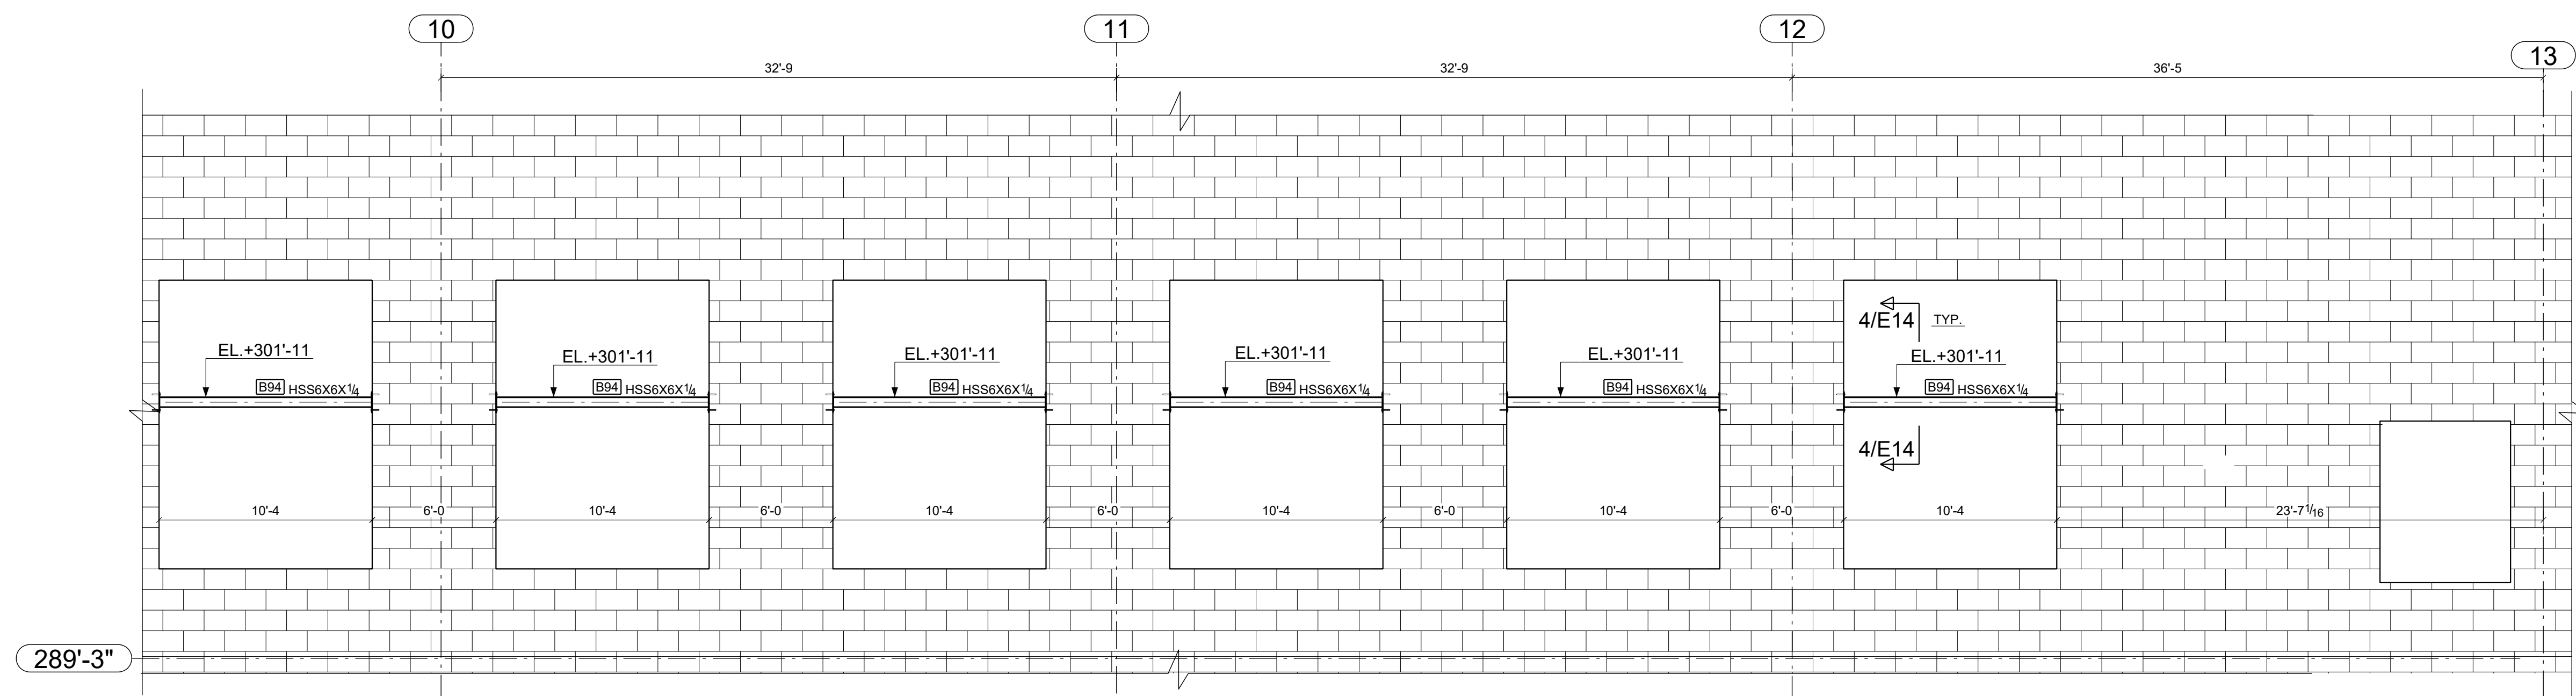

2 SOUTH WALL ELEVATION STEEL TUBE DETAILS
SCALE: 1:60

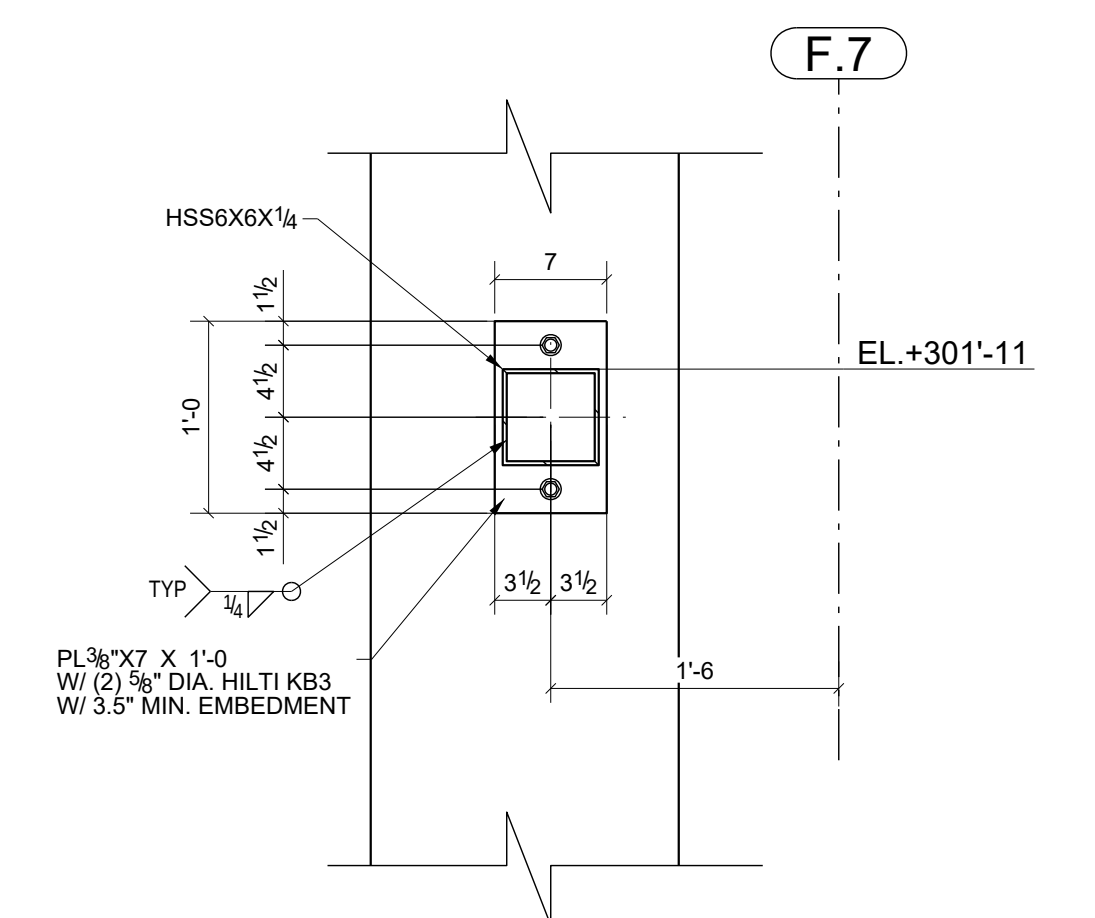

4 SECTION DETAIL
SCALE: 1:12

TITLE BLOCK