


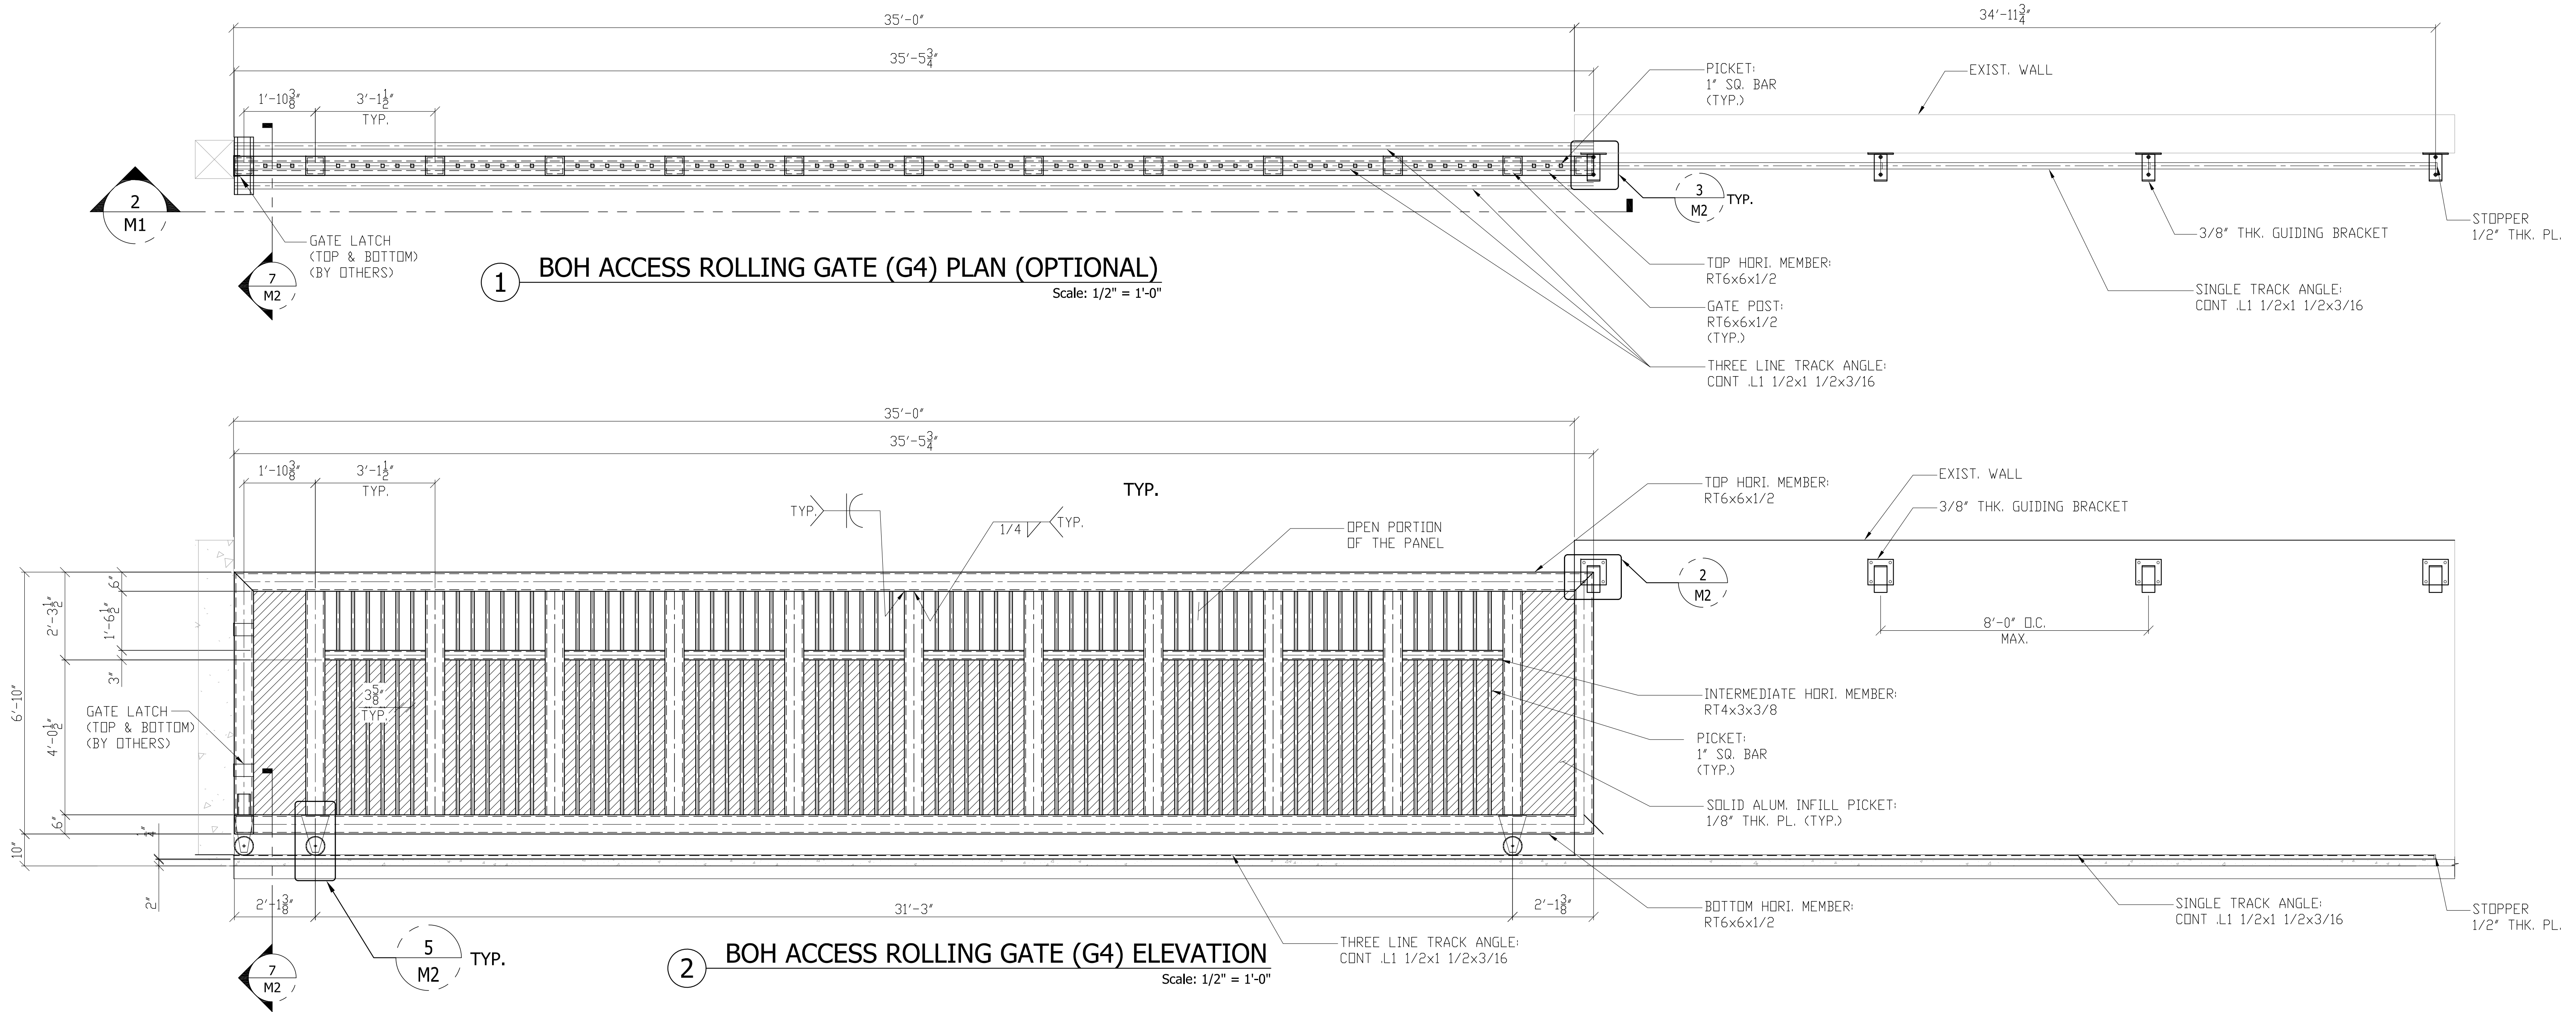

FOR APPROVAL ONLY

ALL MATERIALS ARE
ALUMINUM 6061-T6

FIELD VERIFY ALL DIMENSIONS
AND ELEVATIONS PRIOR TO ANY
FABRICATION AND ERECTION