


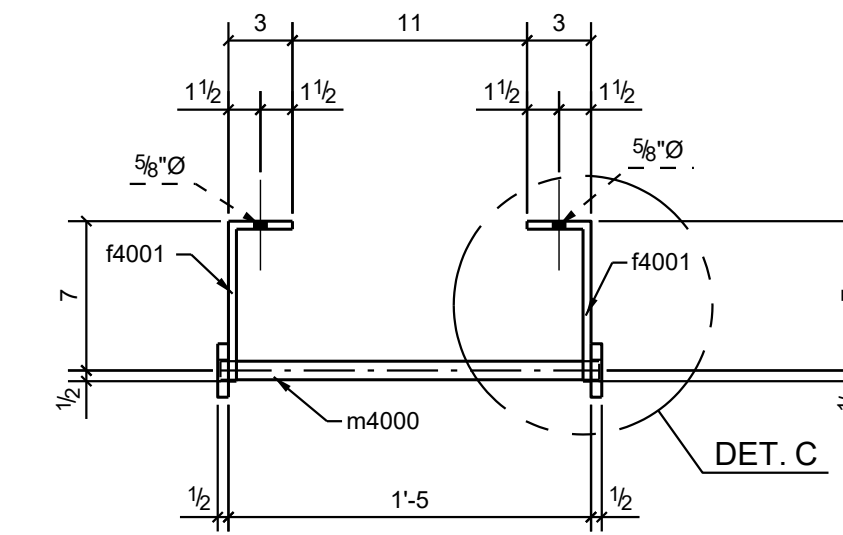
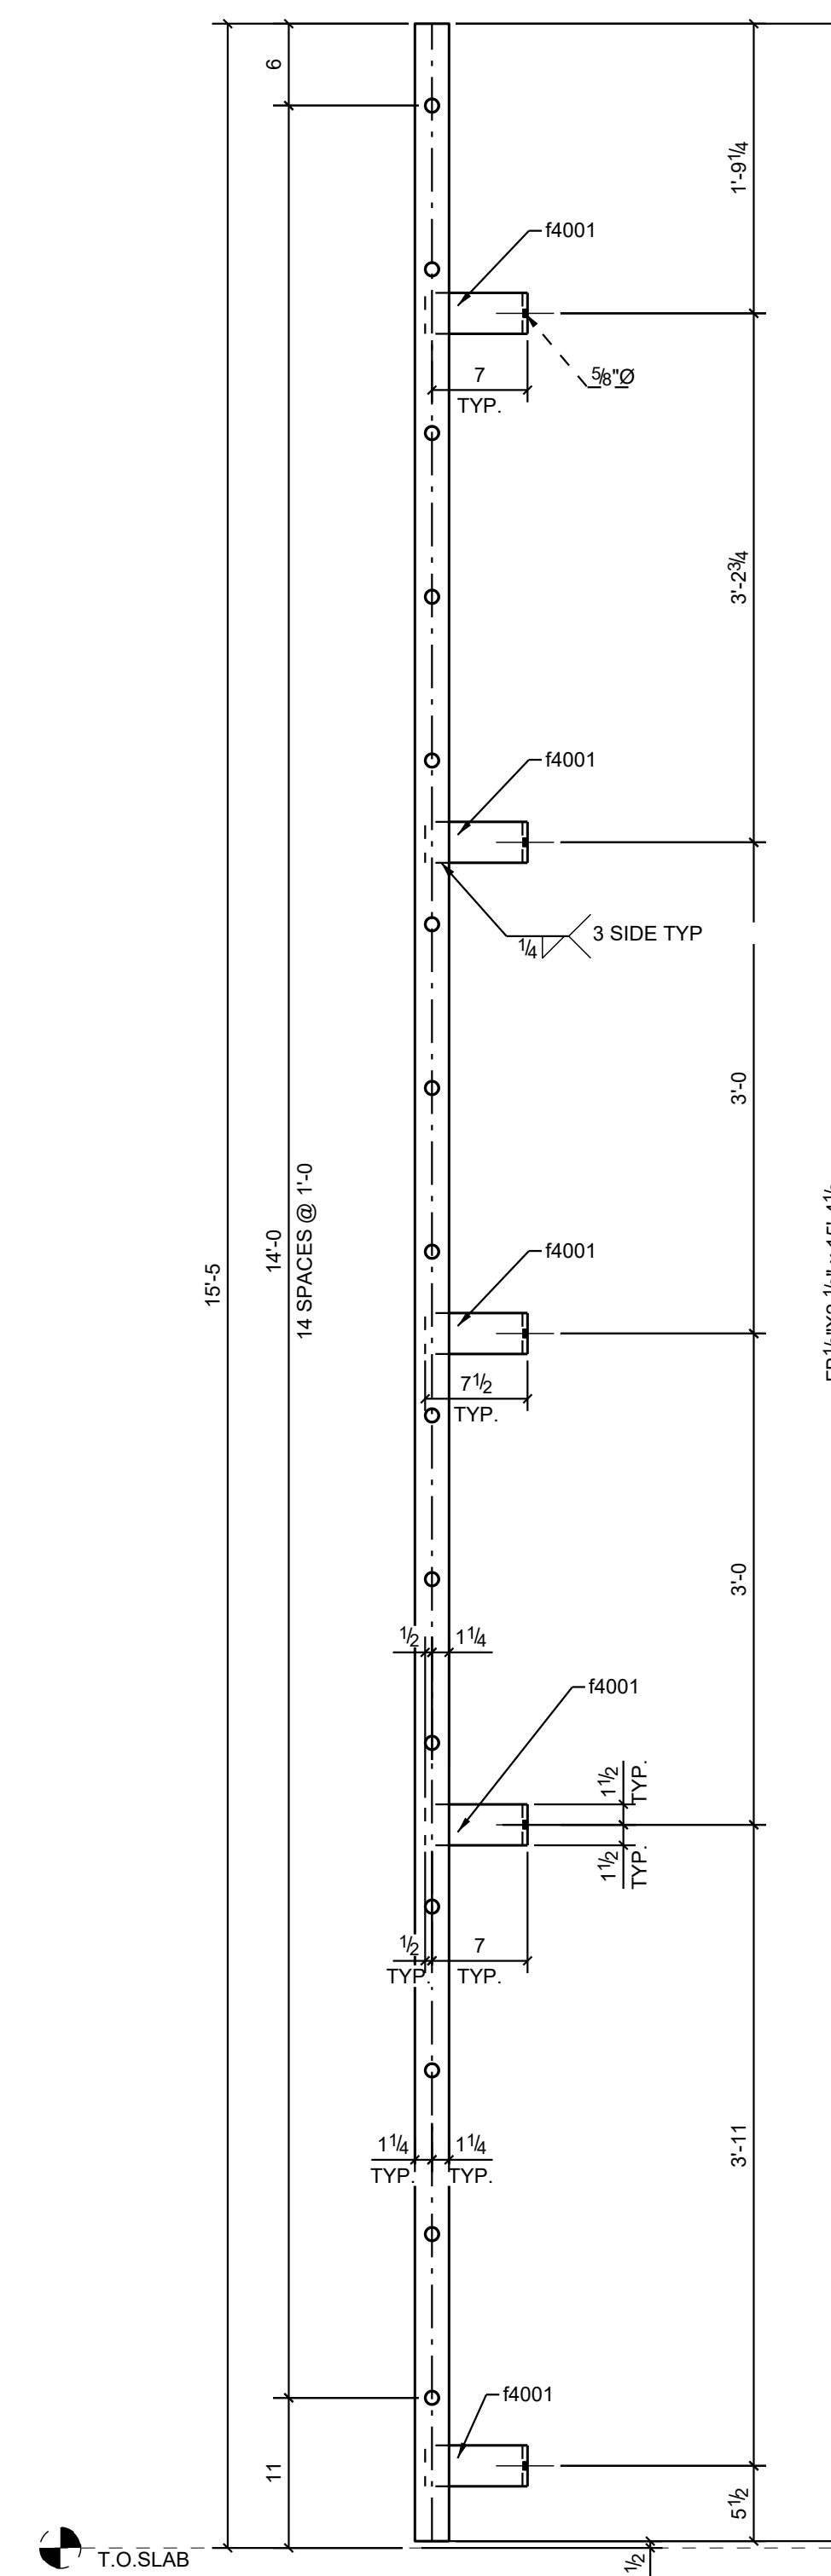


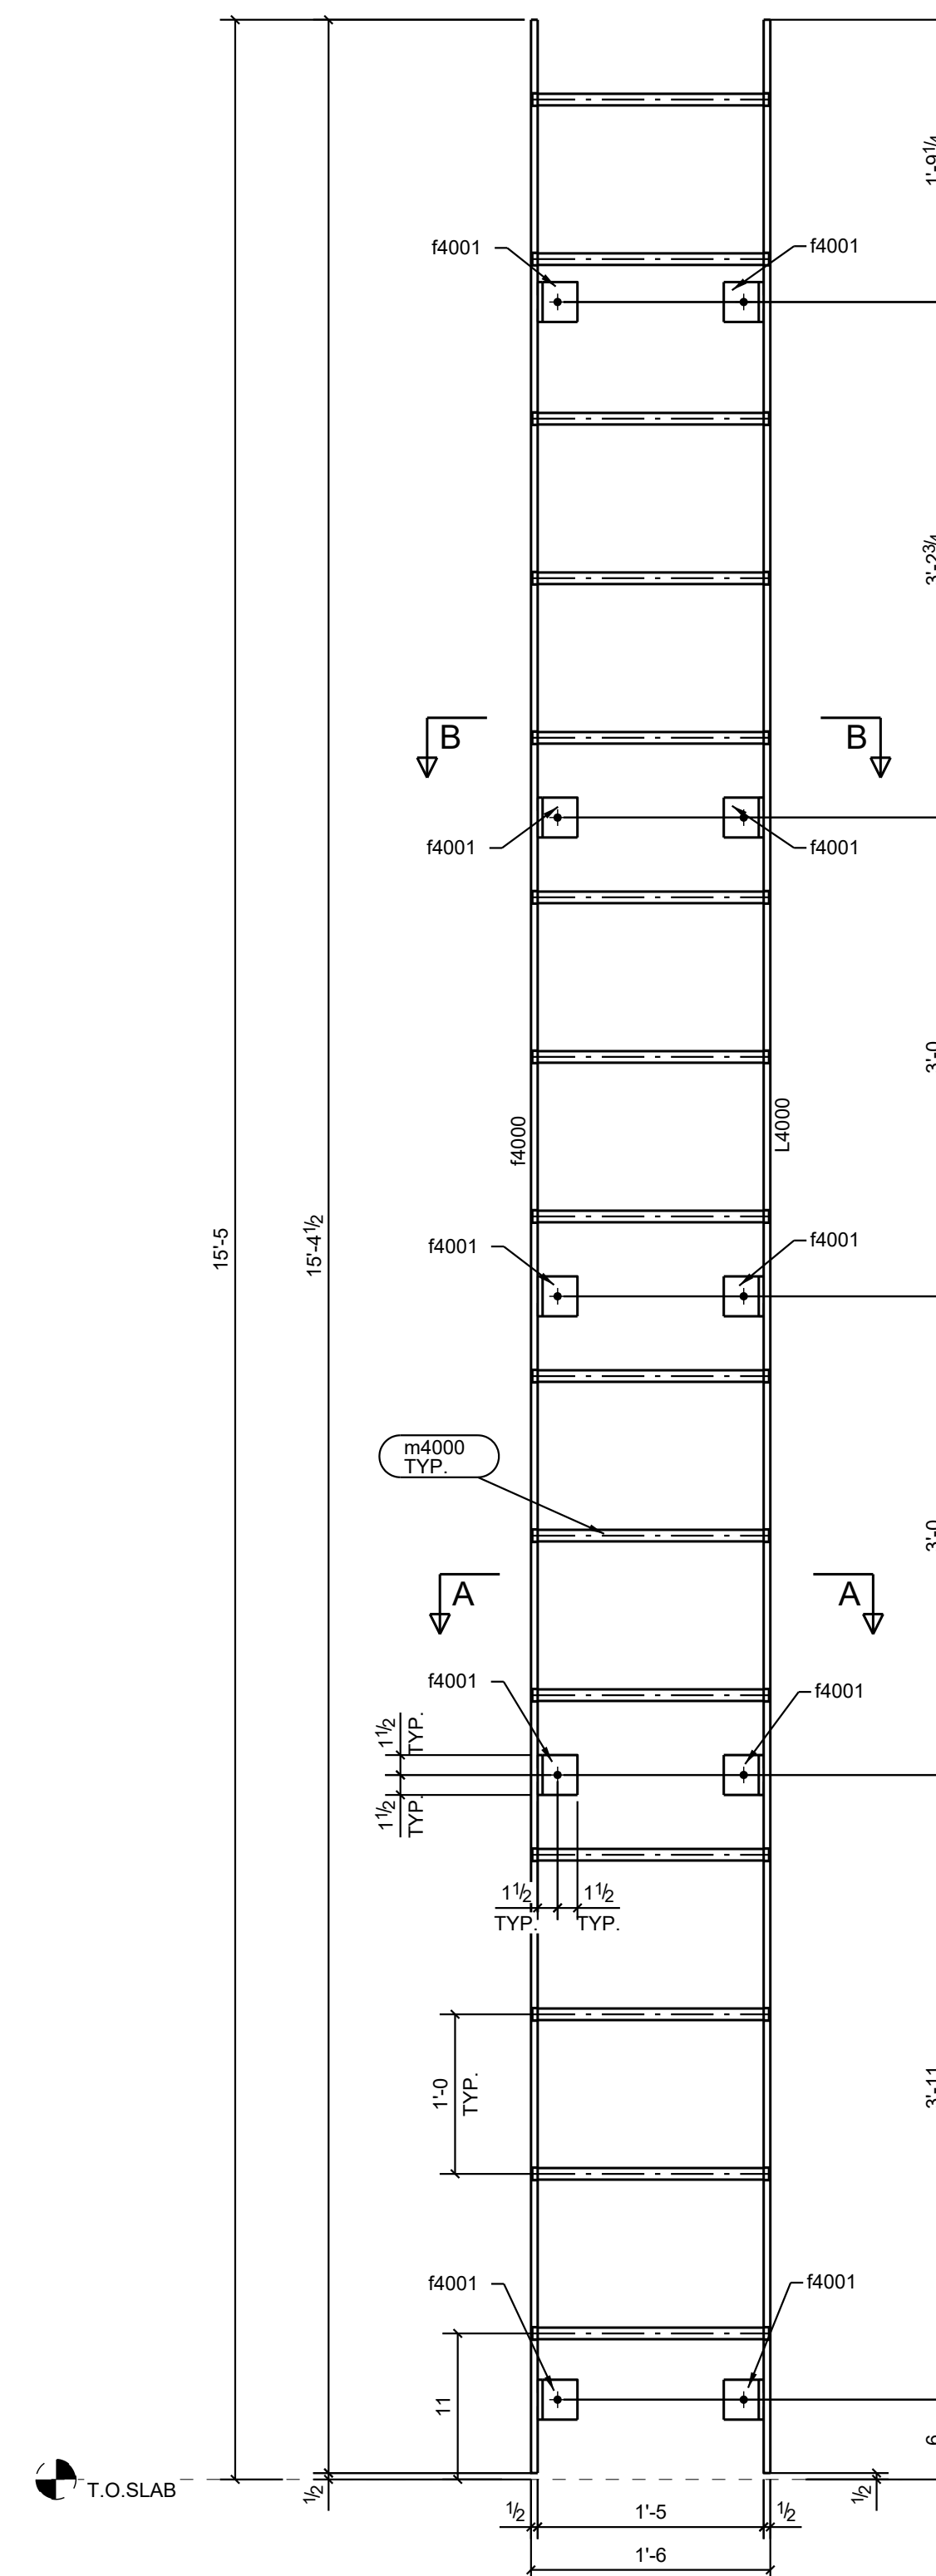

B - B

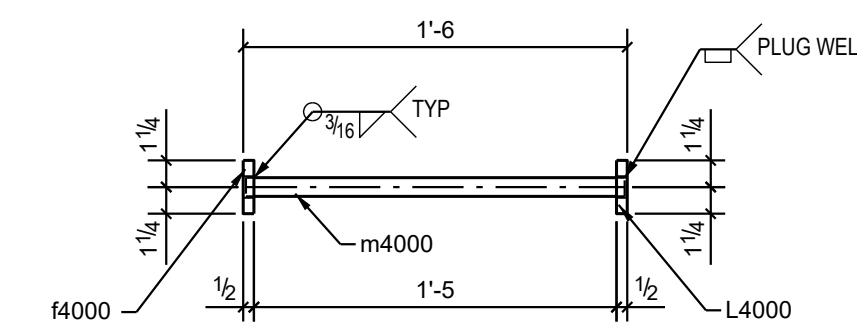

A - A

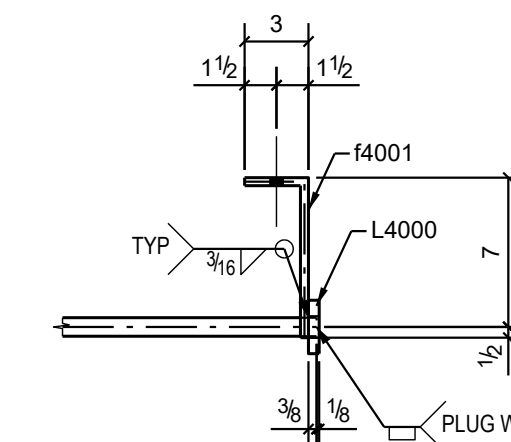

DETAIL C

SHOP PRIMER : SHERWIN WILLIAMS B50NV12(B50AV11)
STEEL SPEC STRUCTURAL STEEL PRIMER

ONE - ROOF ACCESS LADDER - L4000
SHOP PRIMER

BILL OF MATERIAL						
MARK	QTY	DESCRIPTION	LENGTH	WEIGHT	REMARKS	
L4000	1	ROOF ACCESS LADDER			SQ-2	
L4000	1	FB1/2"x2 1/2"	15'-4 1/2"	64	SHOP PRIMER	A36
f4000	1	FB1/2"x2 1/2"	15'-4 1/2"	64	SHOP PRIMER	A36
f4001	10	PL3/8"x3"	0'-9 3/4"	32	SHOP PRIMER	A36
m4000	15	ROD7/8"	1'-5 3/4"	43	SHOP PRIMER	A36
		TOTAL WEIGHT THIS DRAWING		203		

SHOP NOTE:		
1. SHOP BOLTS: USE ONE WASHER UNDER NUT.		
TUBES: A500 GR.B	PIPE : A53	
OTHERS: ASTM A36	WELDING: E70XX	BOLTS: ASTM A325 N
SURFACE PREPARATION: SSPC-SP3		ALL HOLES: 13/16 DIA.
FINISH : SHOP PRIMER		

TITLE BLOCK