


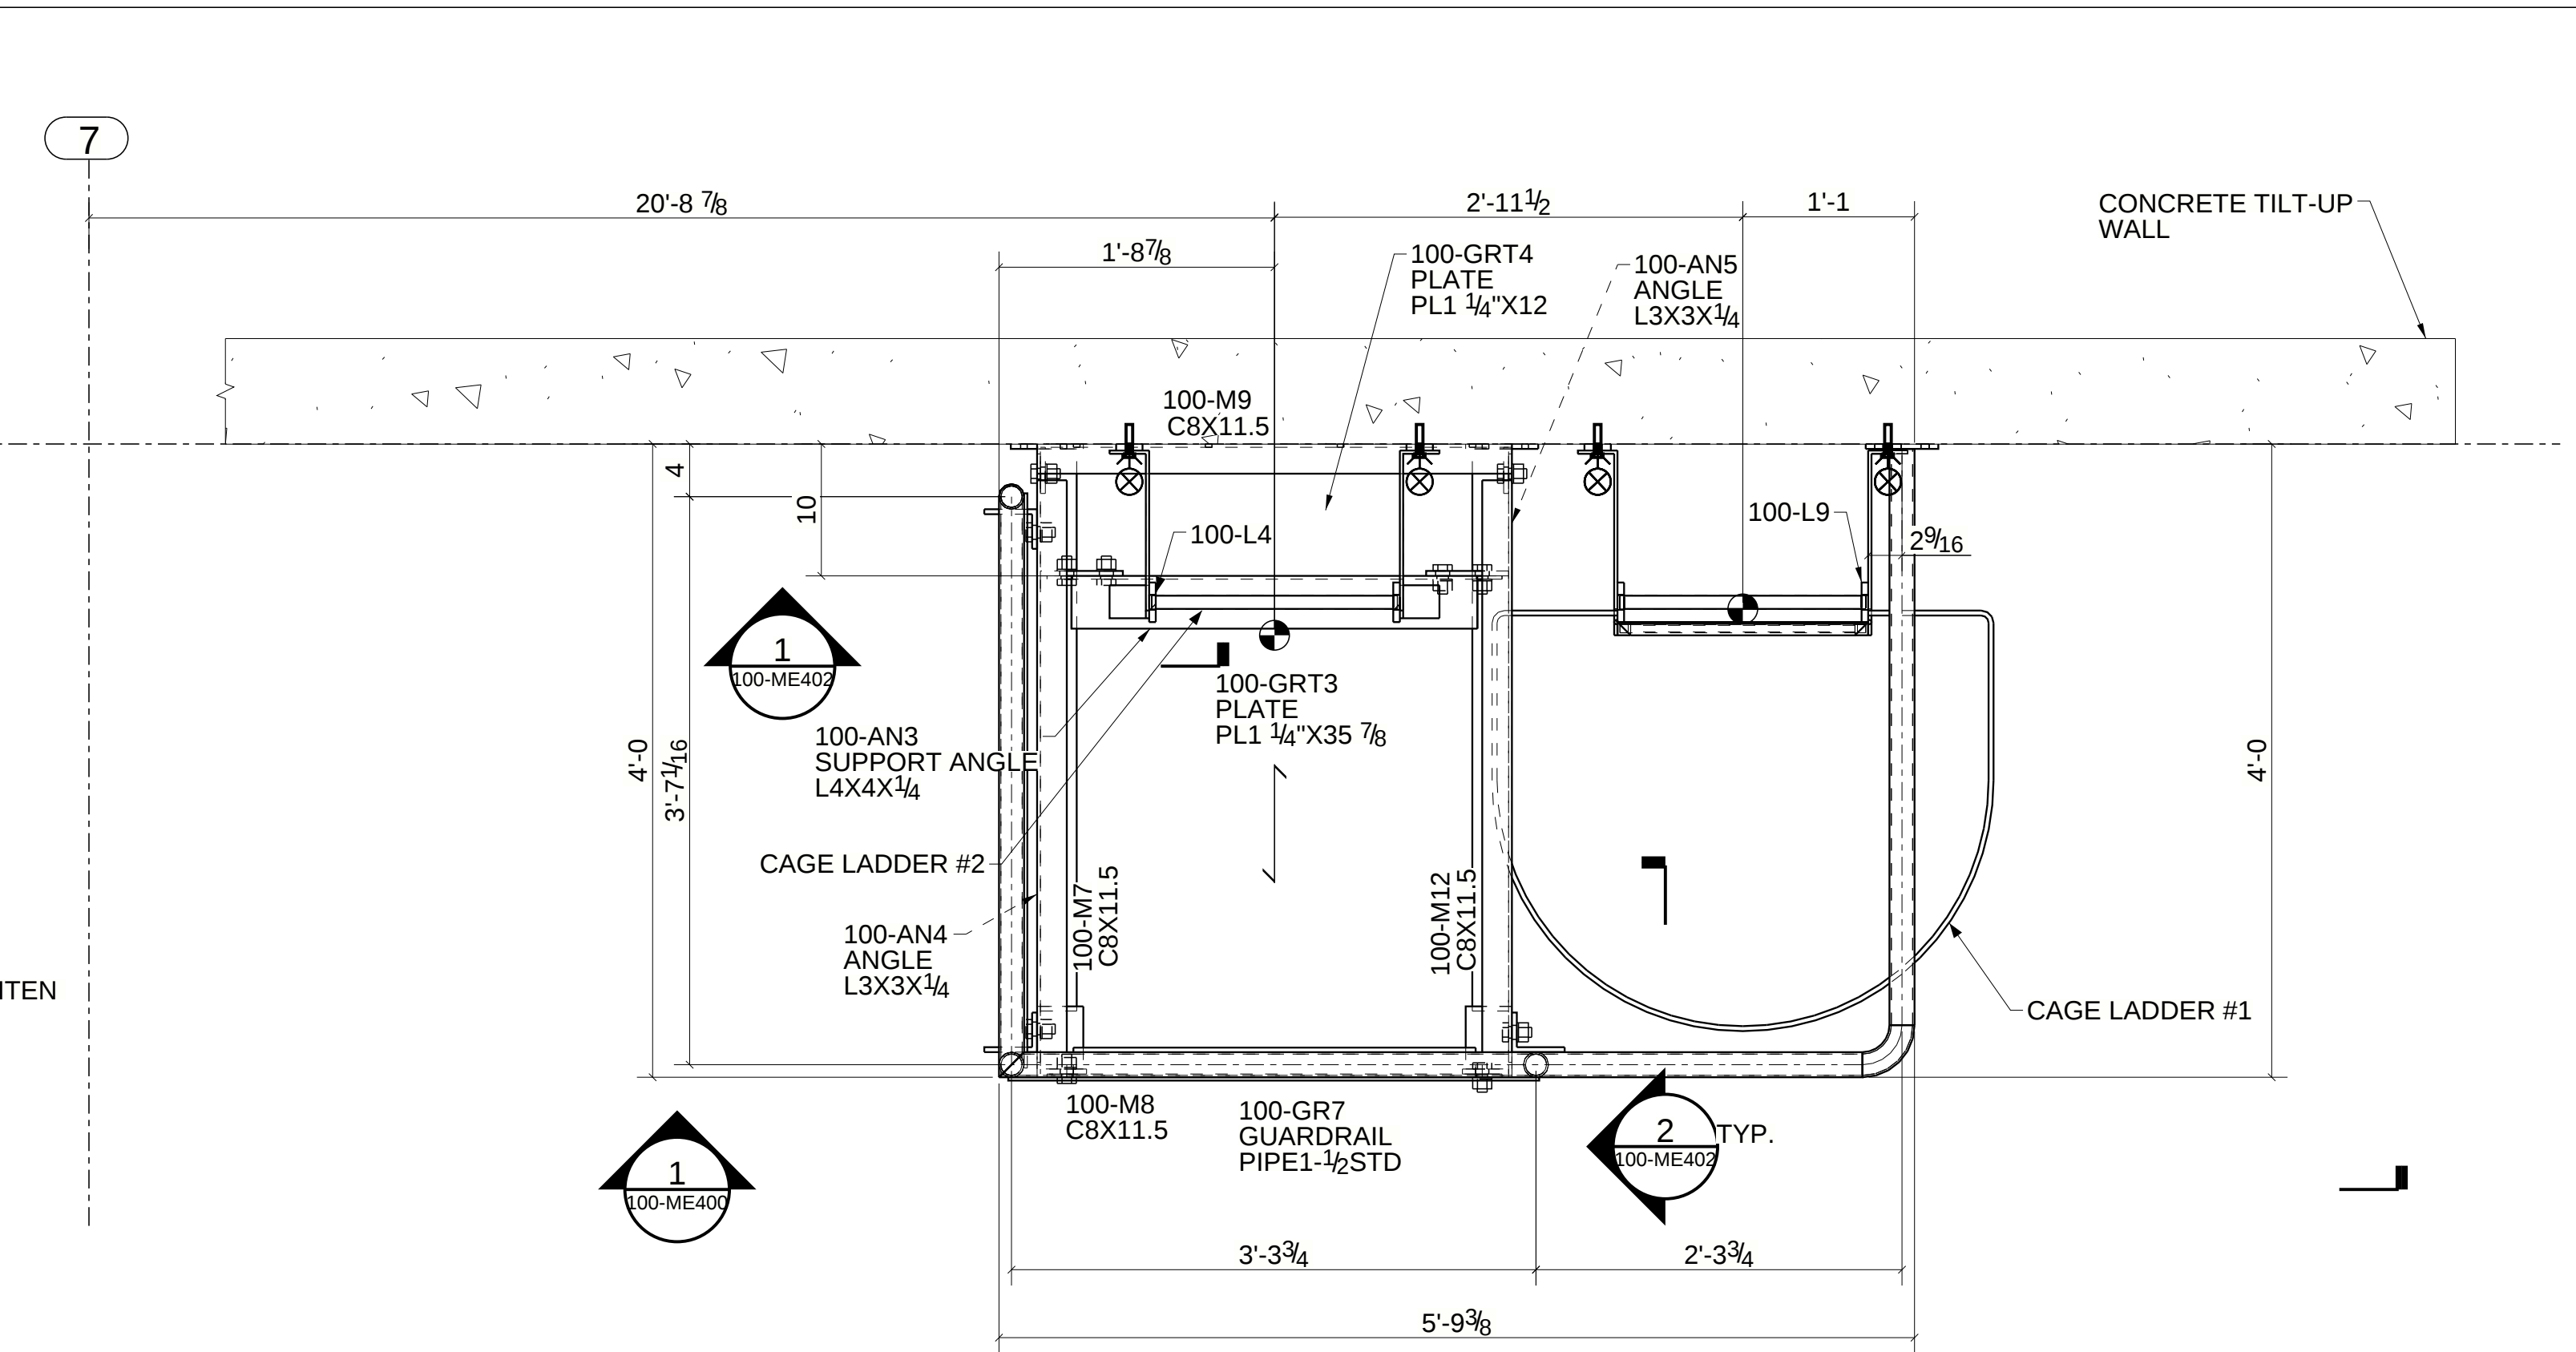


1/2" THK. NEOPRENE PAD (TYP.)

CONCRETE TILT-UP WALL


LOCKABLE STEEL HASP

1/2" 1 1/2" 1'-6" 1'-0" 5/8" 5'-11/16" 3'-2" 40° 40° 40° 2'-9"

5 SECTION DETAIL

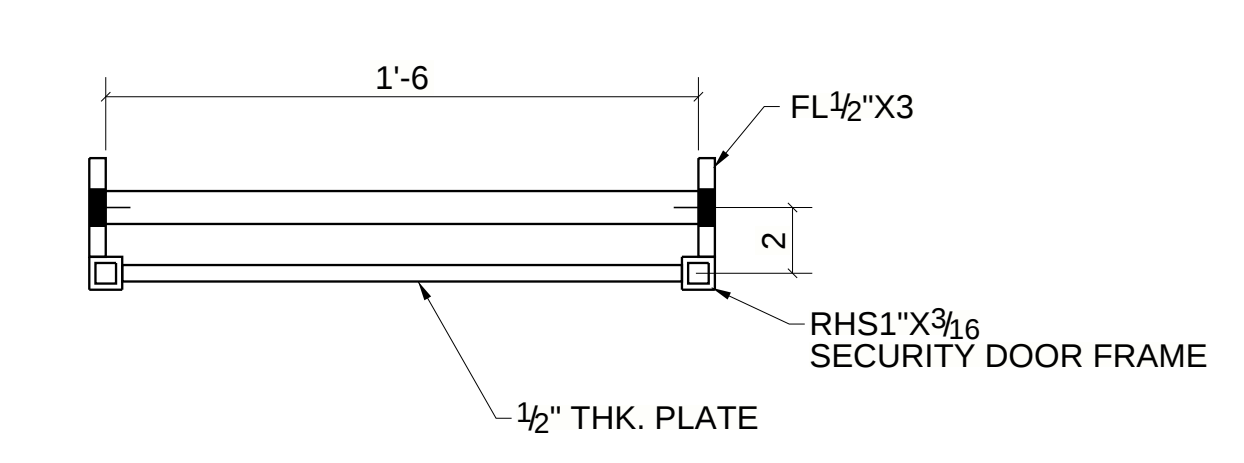

7 SECTION DETAIL

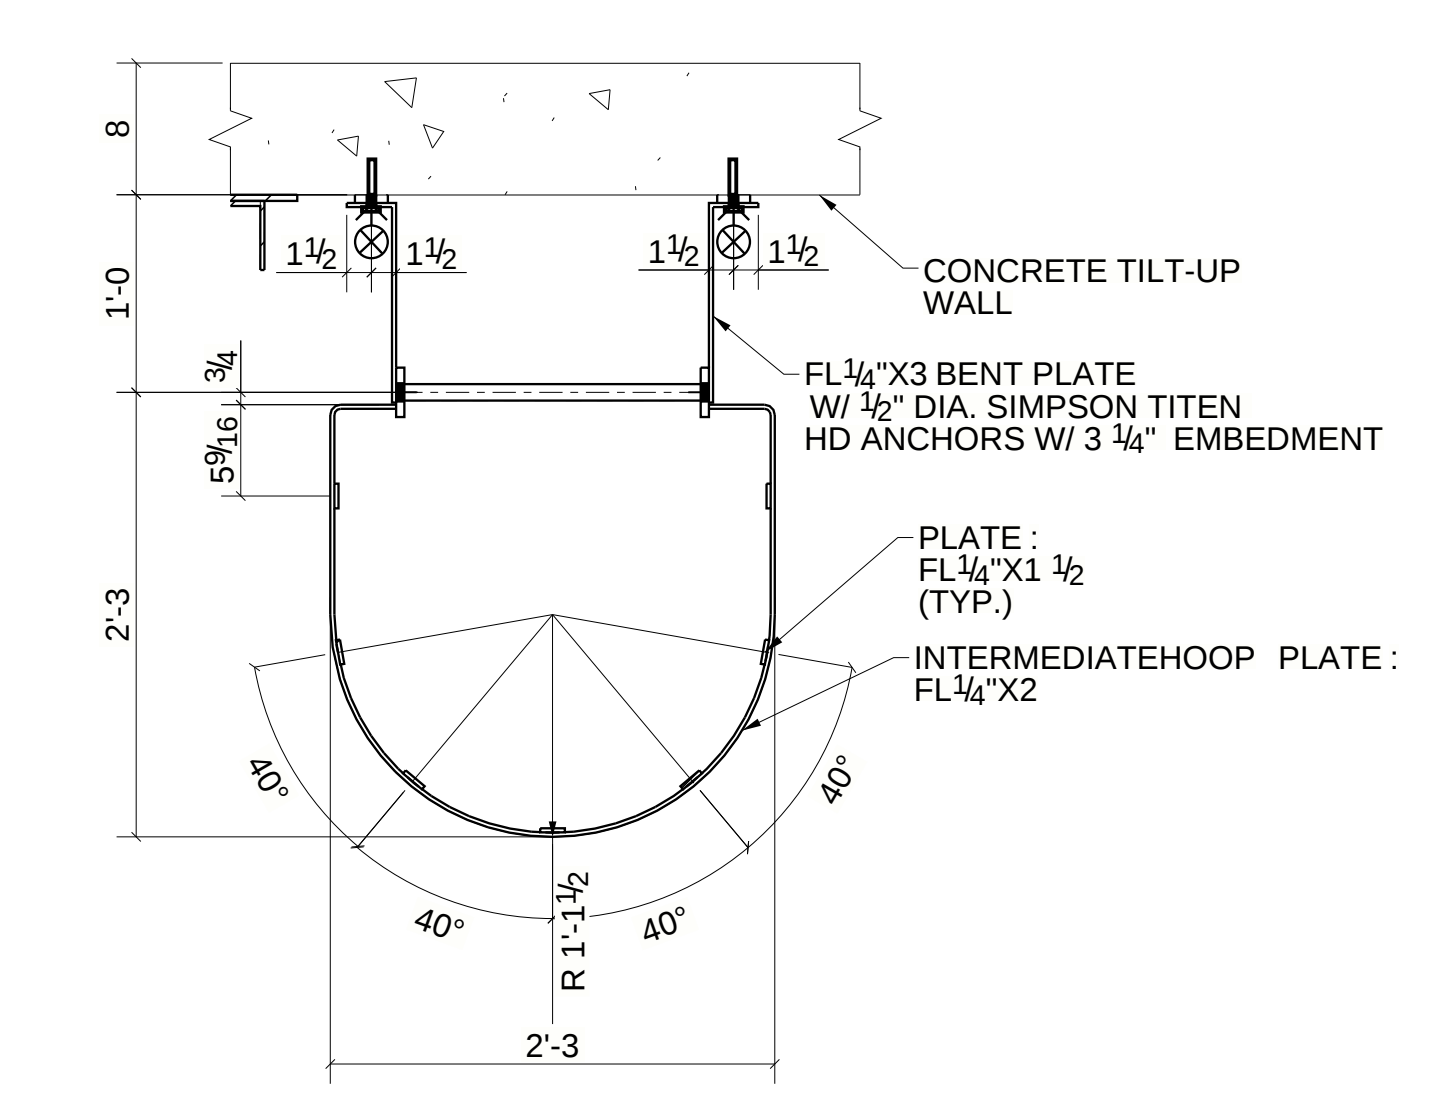

6 SECTION DETAIL