


State of Florida
Department of Transportation
SHOP DRAWINGS PLANS

FINANCIAL PROJECT ID - 437053-5-52-01
MIAMI - DADE COUNTY
STATE ROAD - 91

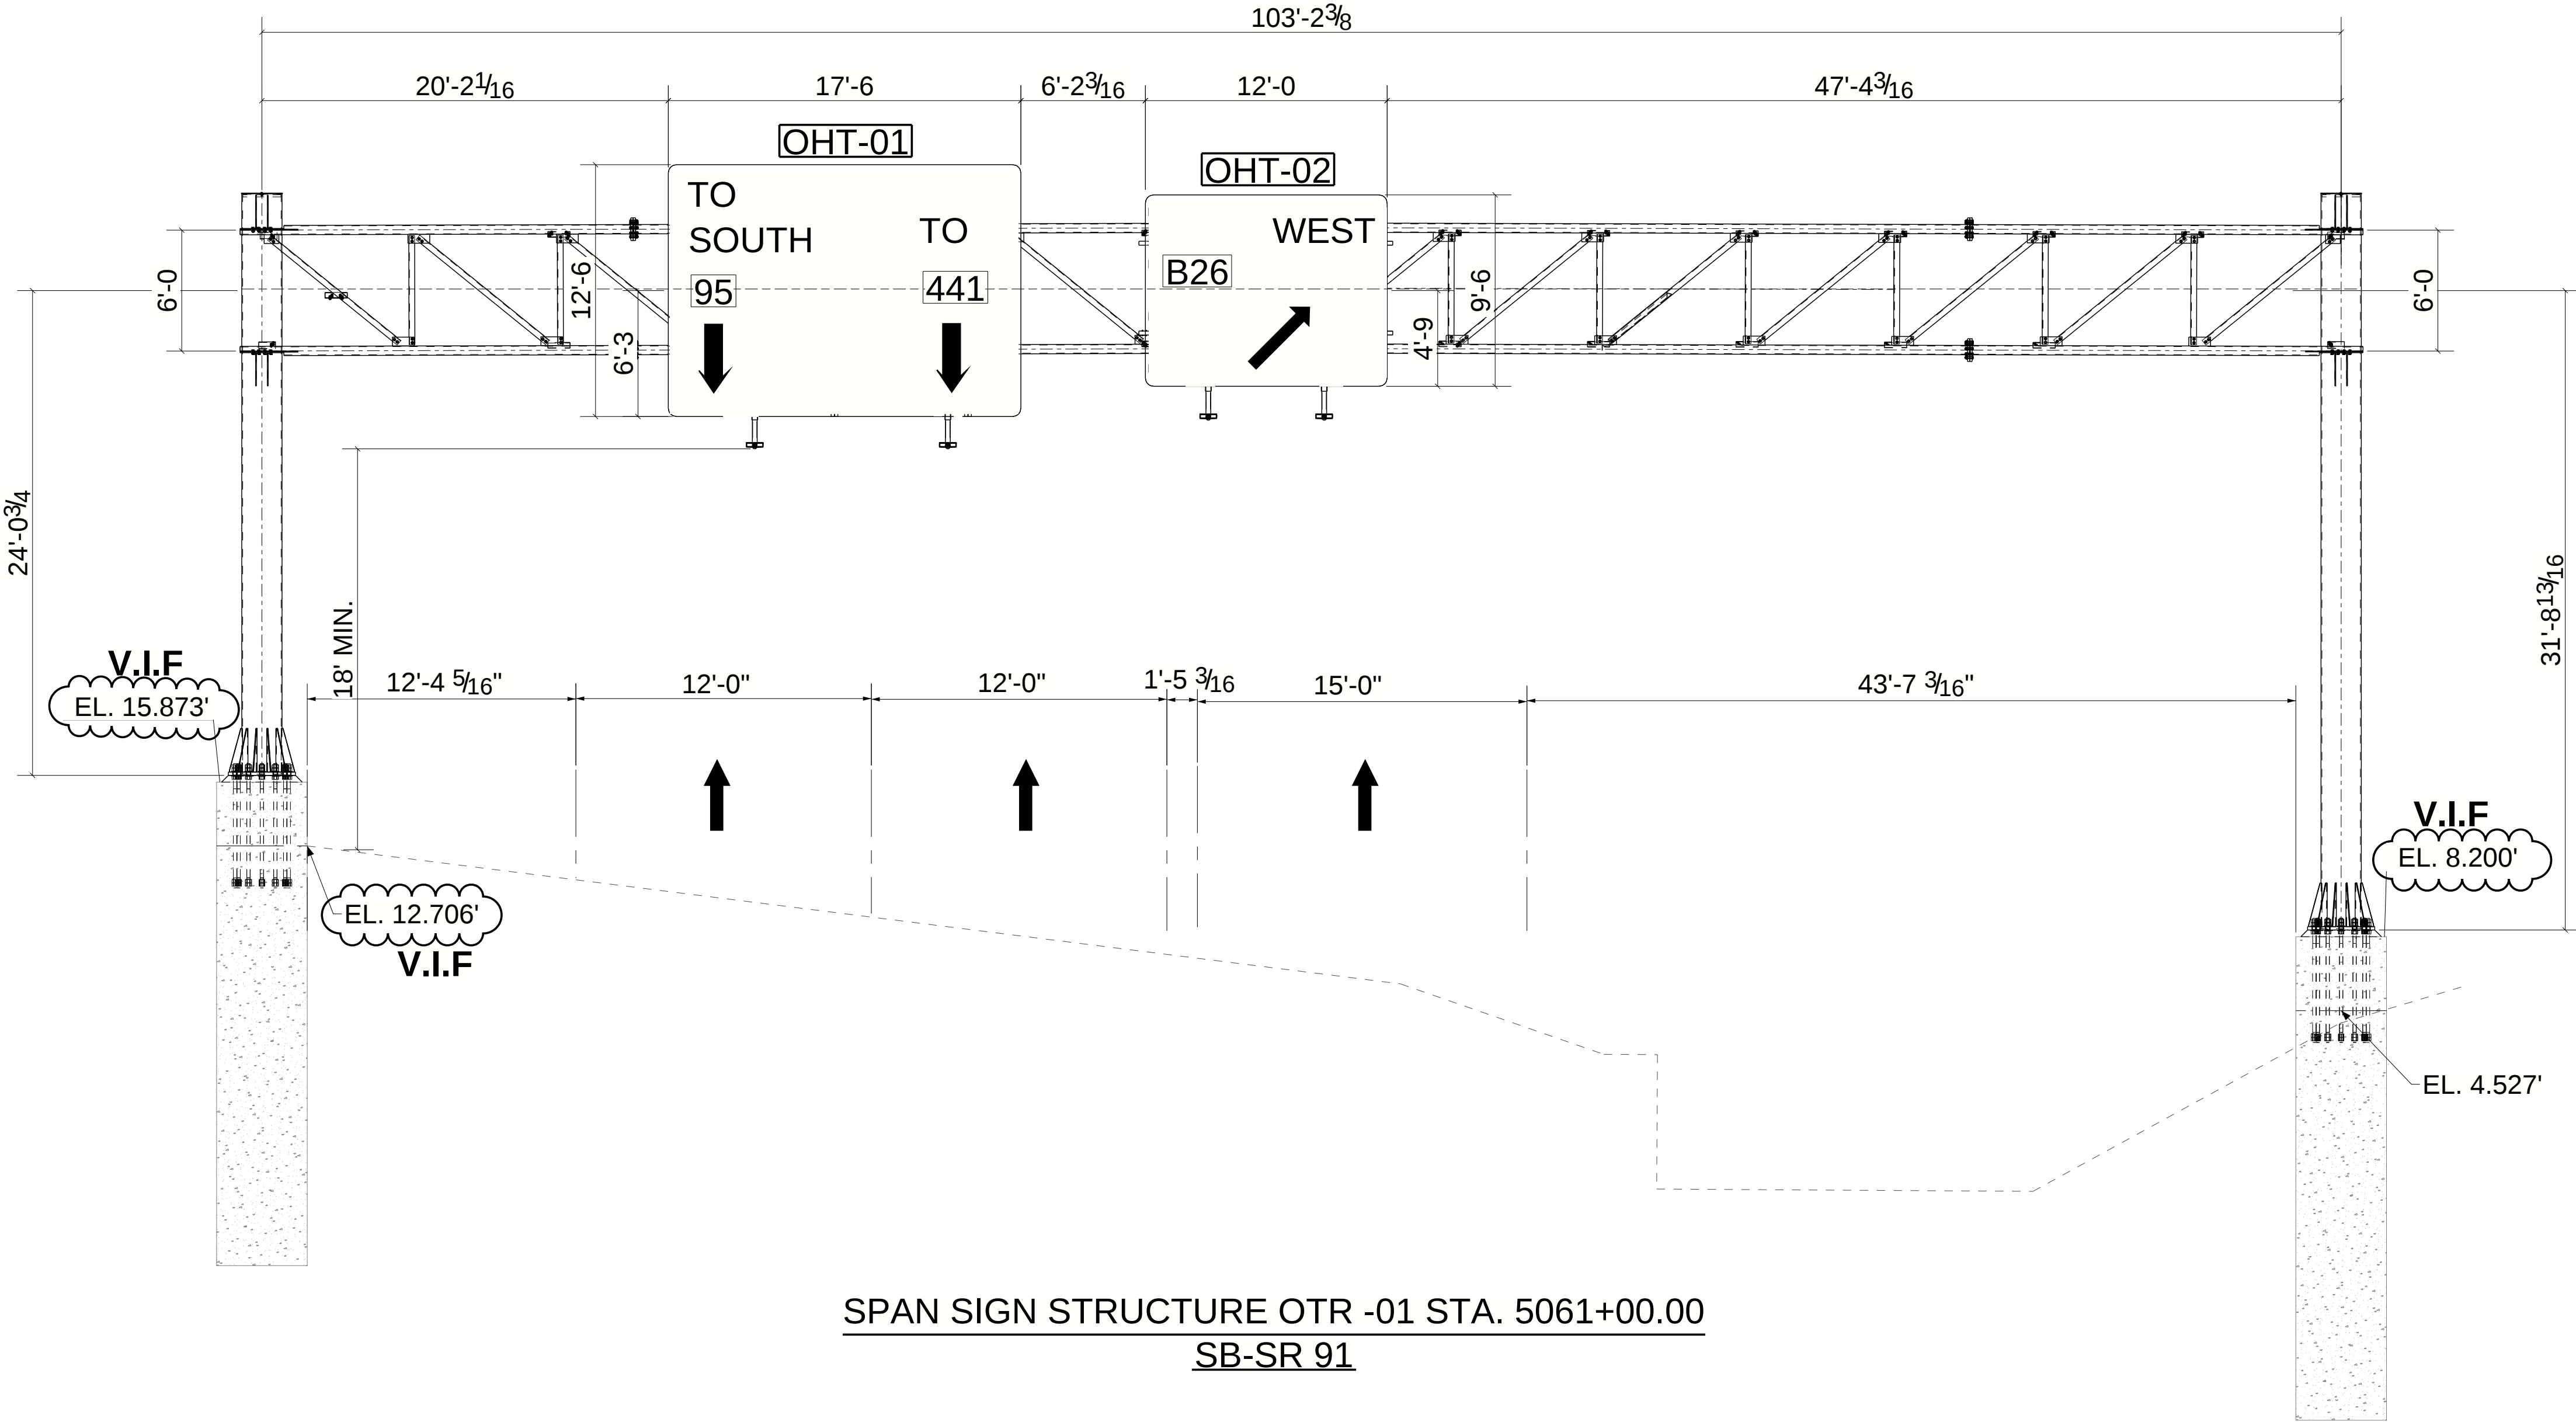

FINISH : HOT DIP GALVANIZED