




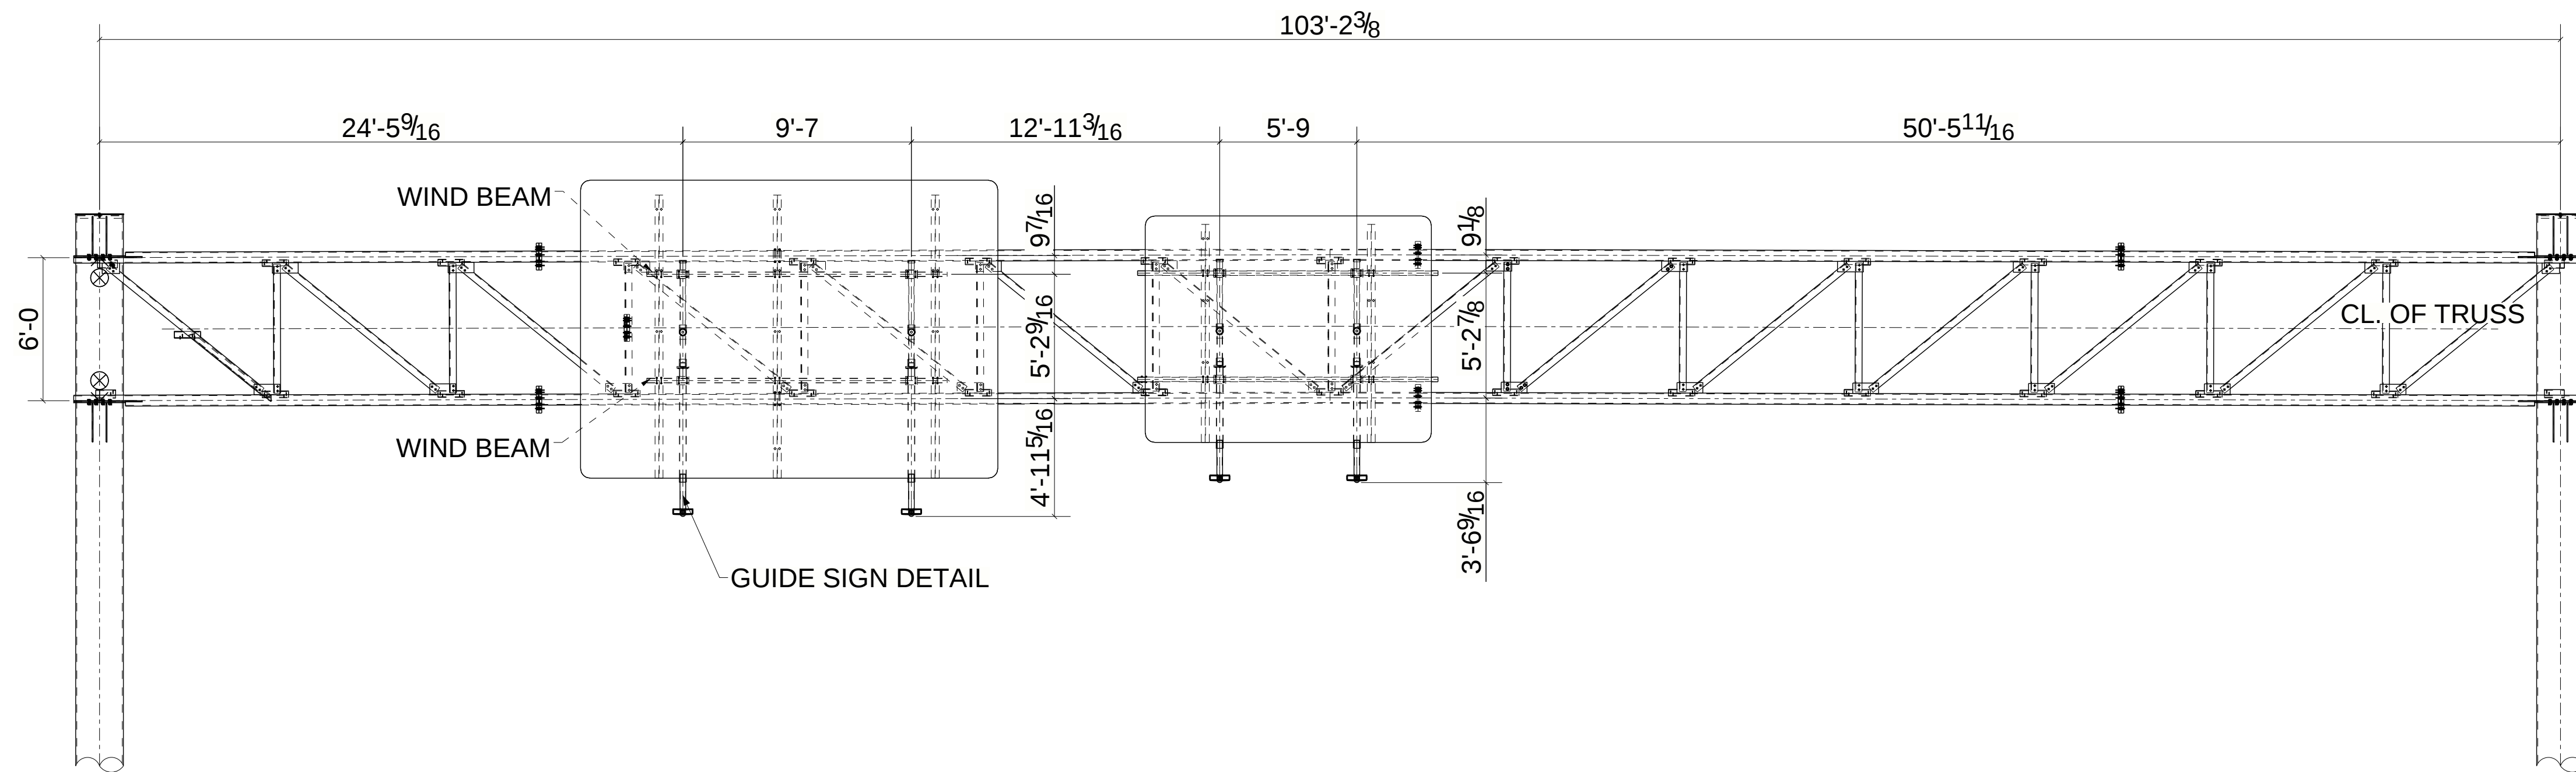


GUIDE SIGN DETAIL

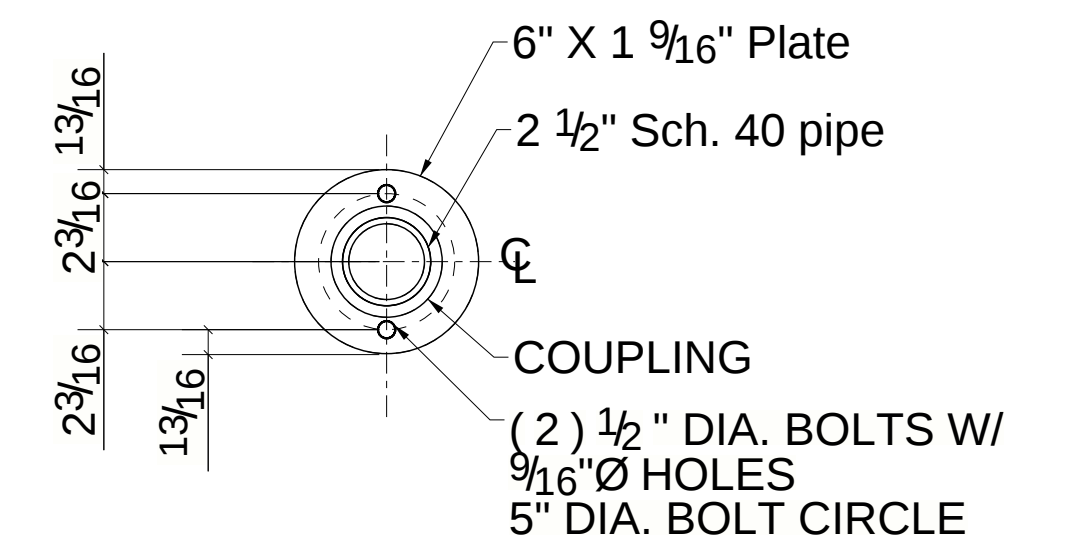


SECTION B - B

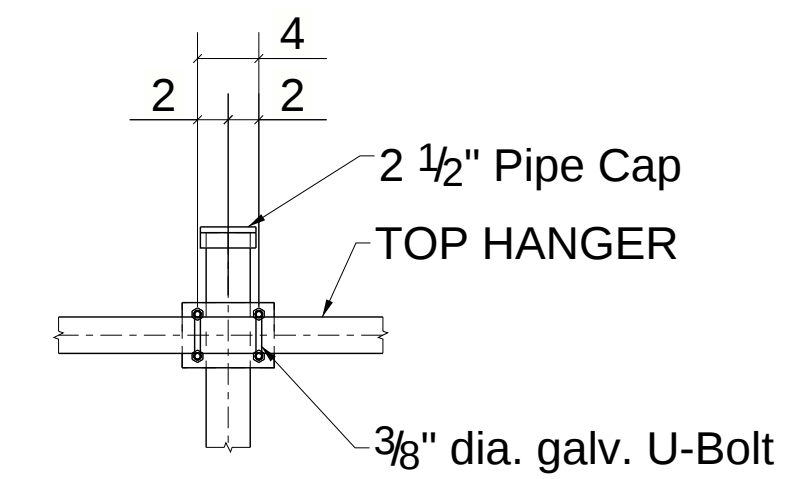

SECTION A - A

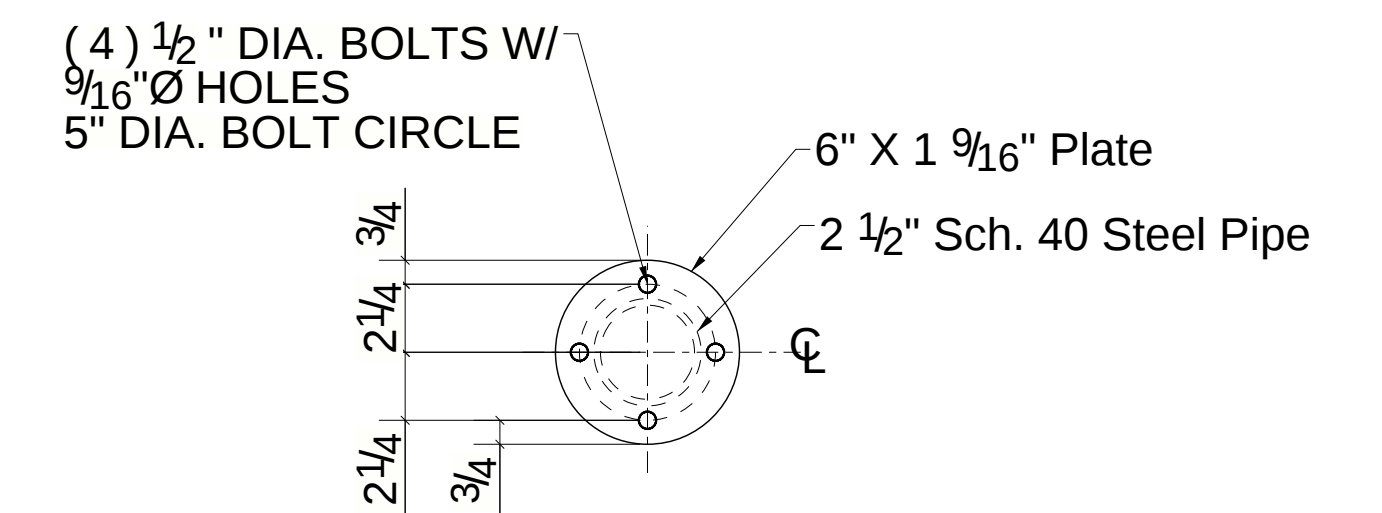

SECTION C - C

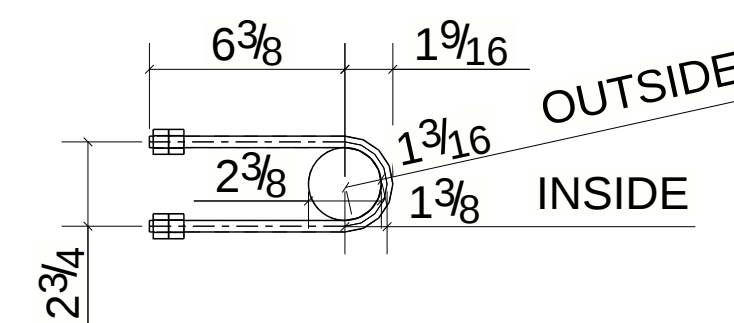

U-Bolt Type "R1-UB2" -- 16 Req'd
³/₈" dia. galv. U-Bolts
ASTM A449 or ASTM A193 B7
GALV. according to ASTM F2329
w/ Double Nut Per Leg (ASTM A563)
and Flat Washers (ASTM F436)(TYP.)


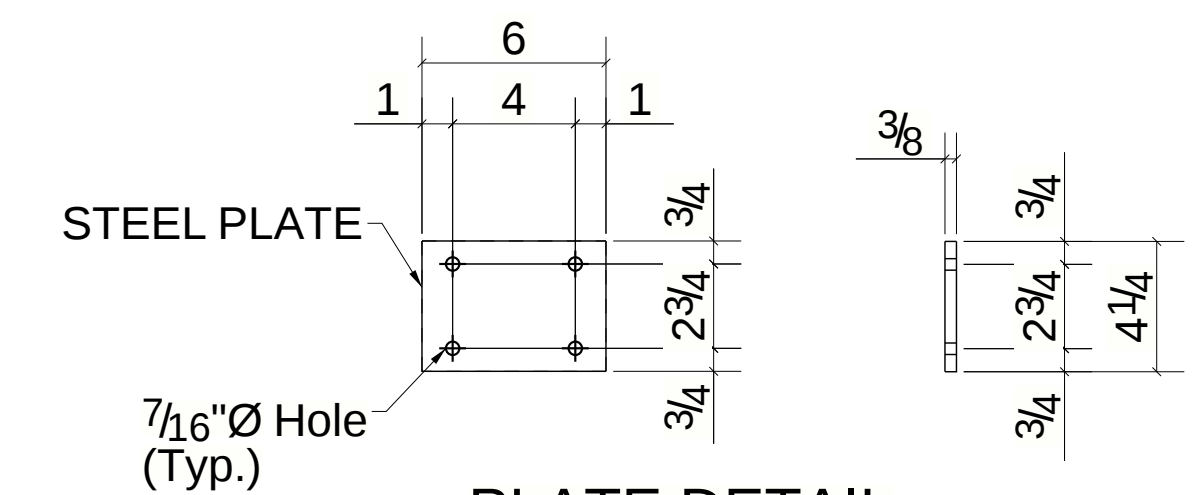


PLATE DETAIL

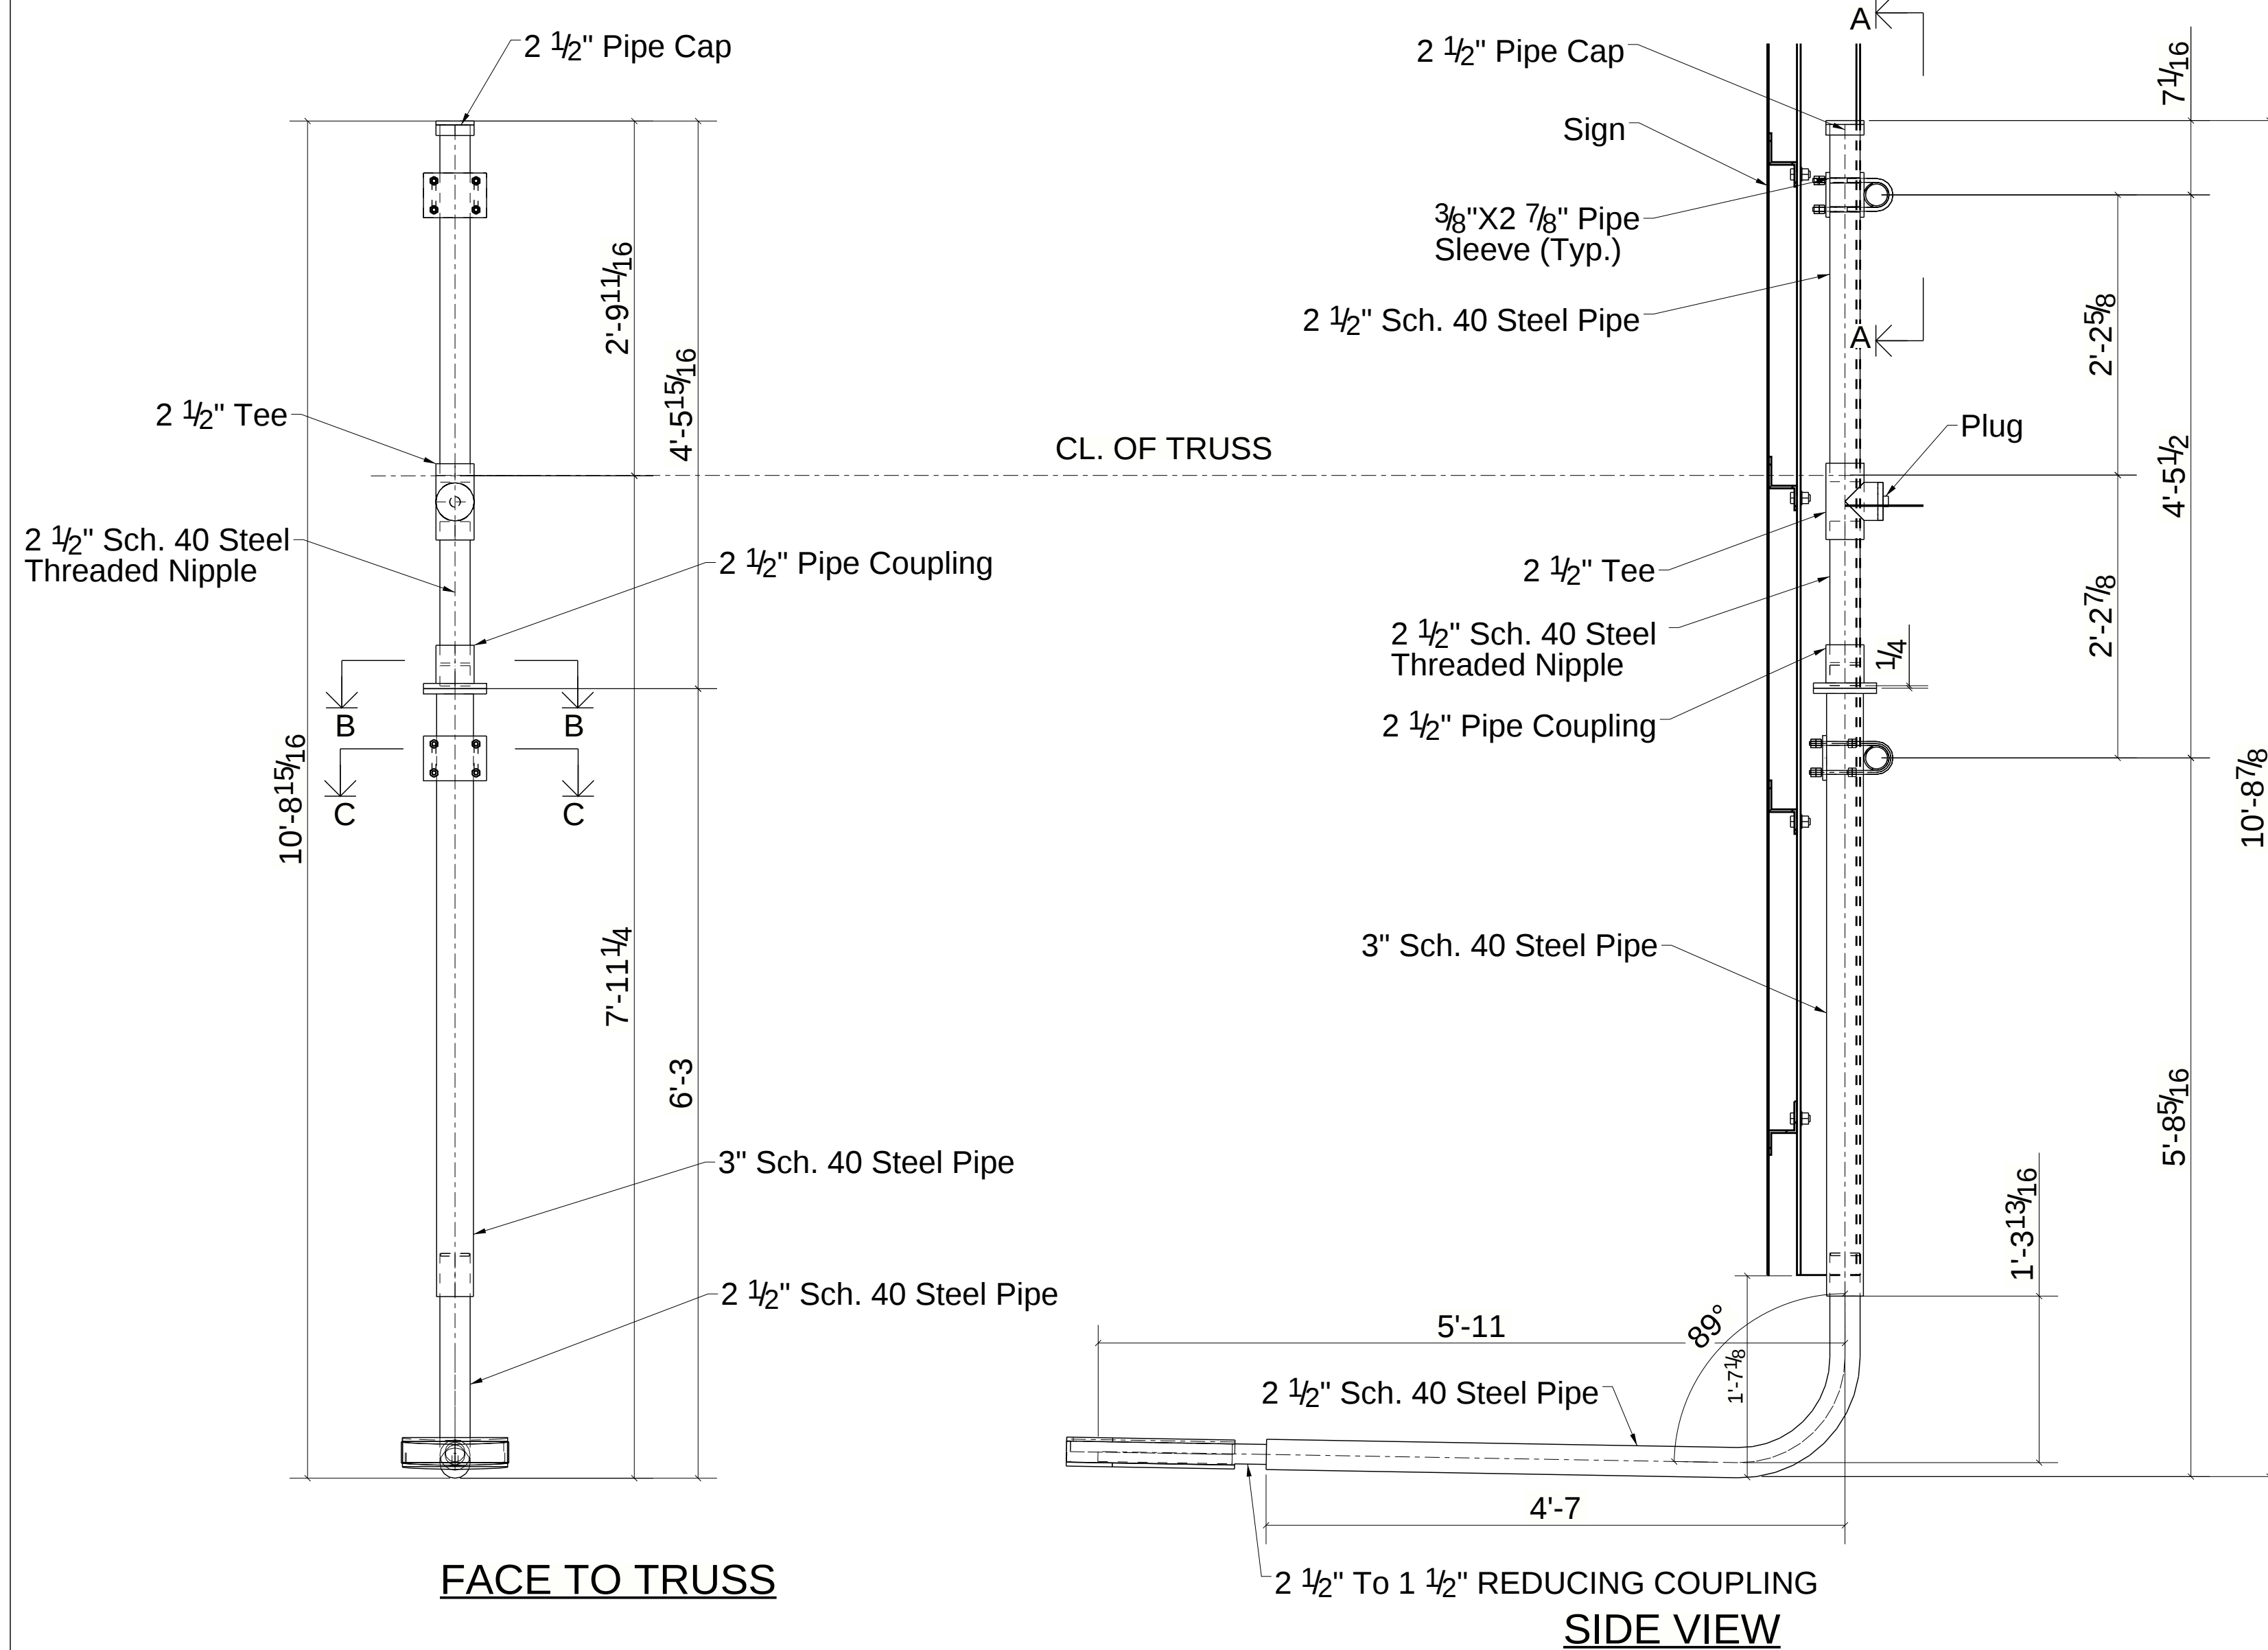

LUMINAR SUPPORT STRUCTURE