



STAIR #E - ISOMETRIC VIEW - 1

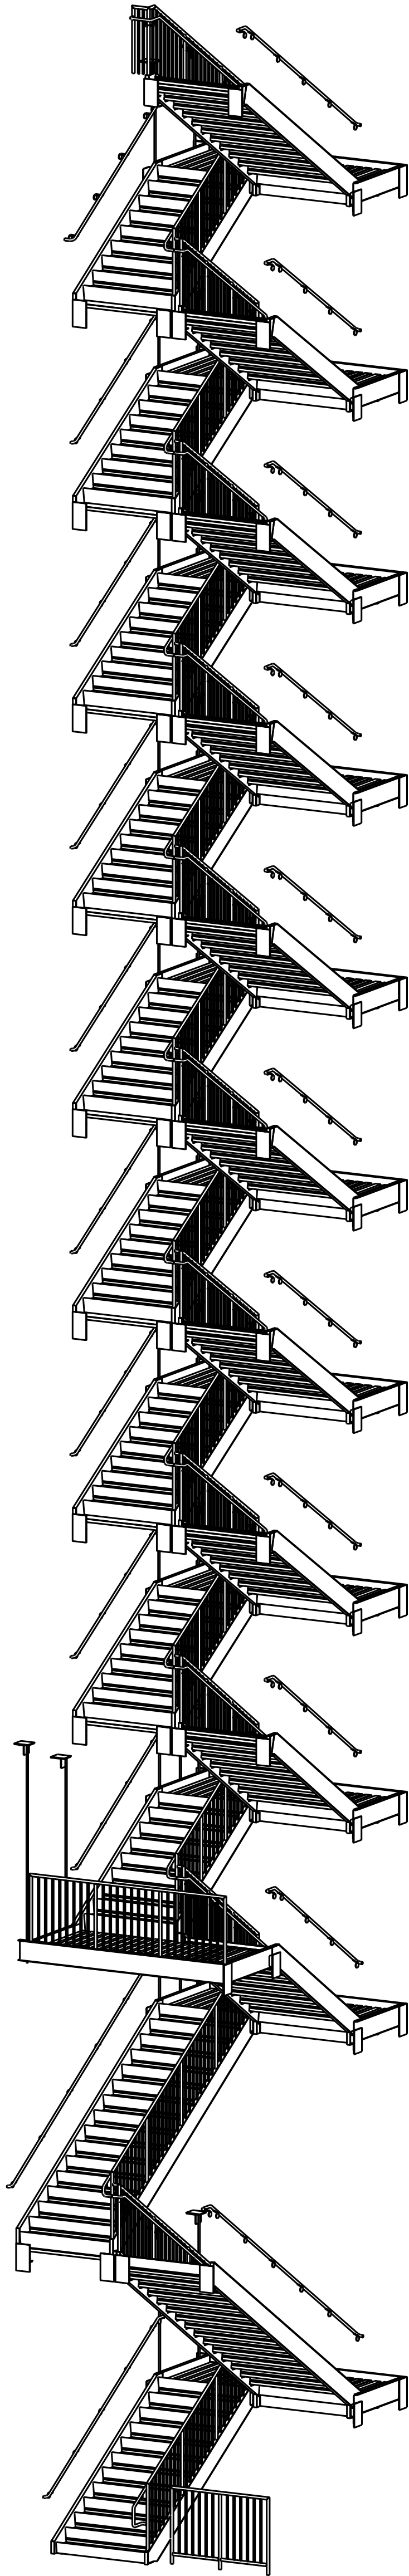

STAIR #E - ISOMETRIC VIEW - 2

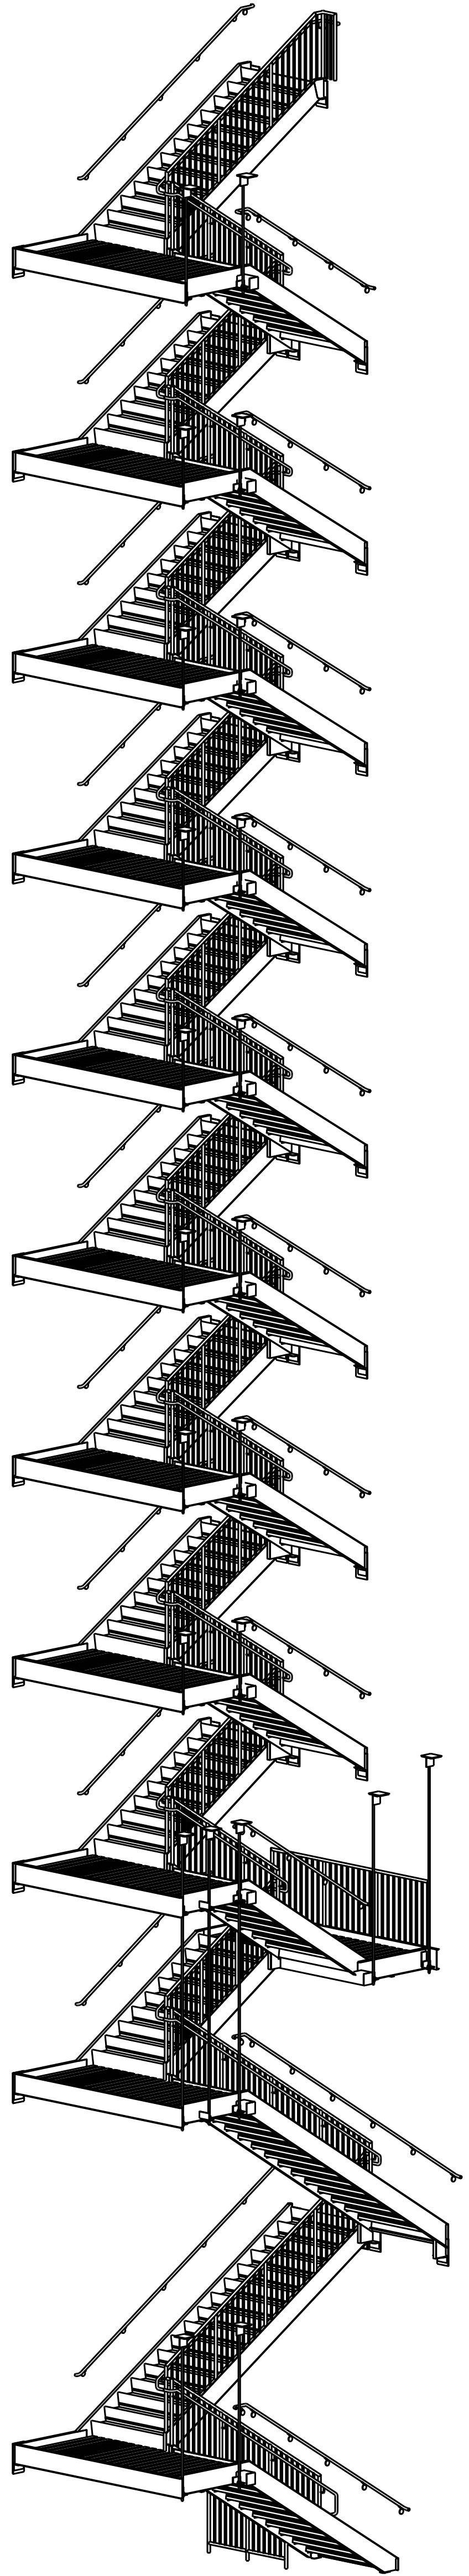

STAIR #E - ISOMETRIC VIEW - 3

TITLE BLOCK