


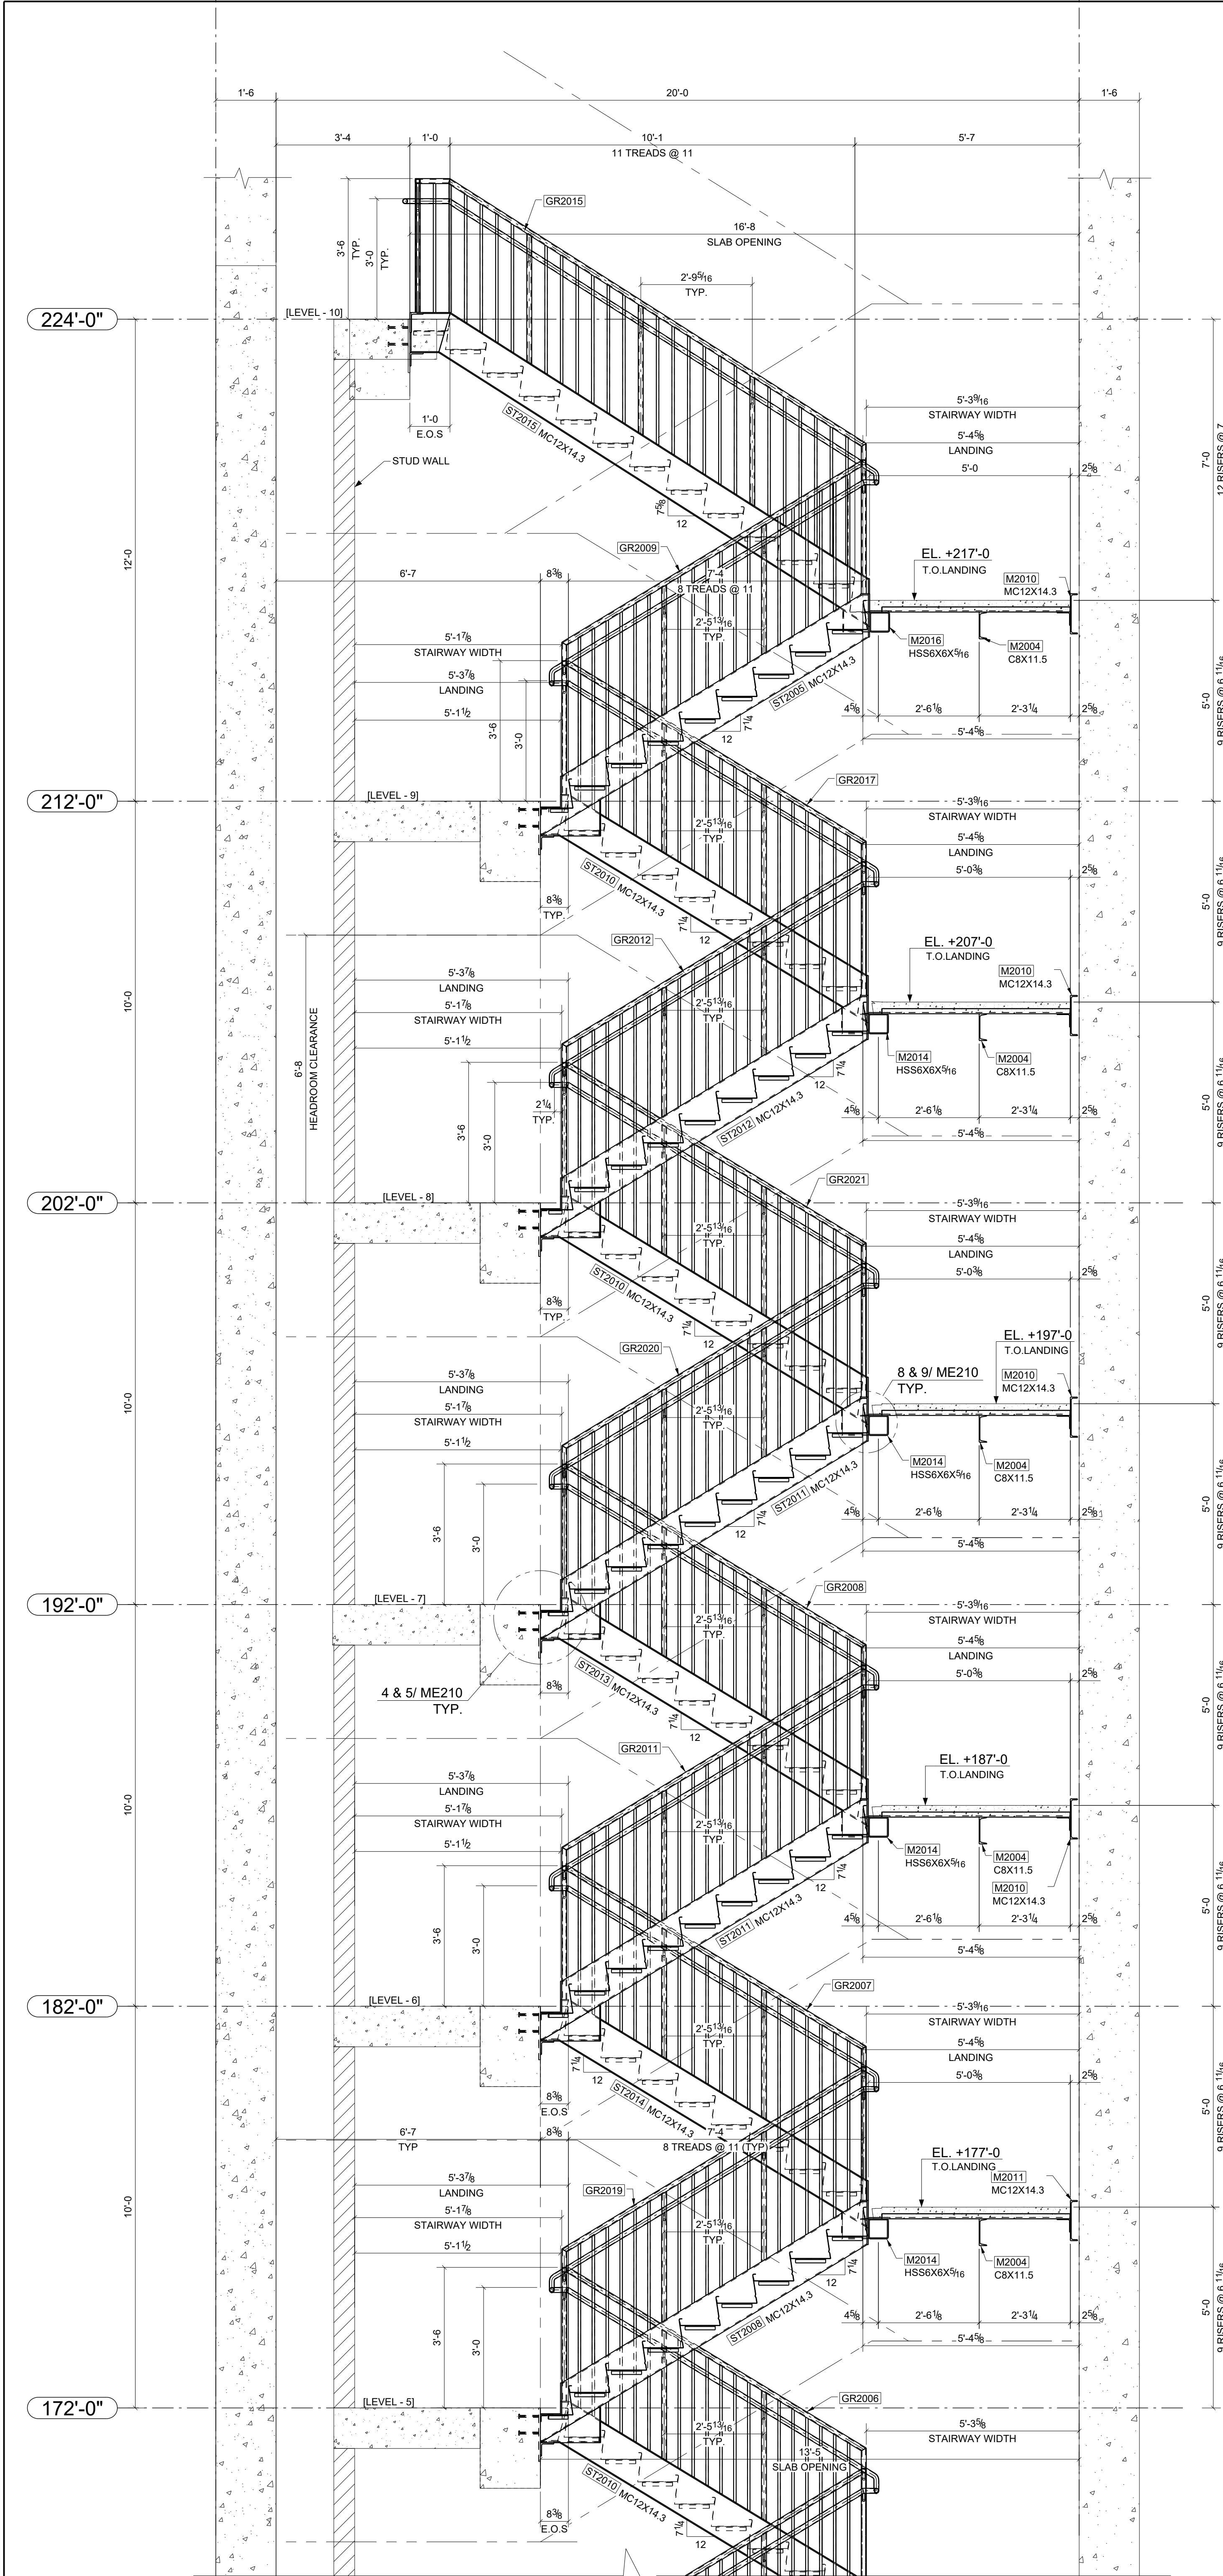

ALL STEEL MATERIALS SHALL BE SHOP PRIMED

MATERIAL SPECIFICATION - STAIR (STEEL)

STRINGER = MC12X14.3
TREAD PAN = 14GA. METAL Z PAN
HEADER = C10X20 / HSS6X6X⁵/₁₆
LANDING SUPPORT = C8X11.5
LANDING = 1.5B 20GA METAL DECK (GALV.)

MATERIAL SPECIFICATION - RAILING (STEEL)

RAILING POST = 1 1/2"x 1 1/2" x 1/4" STEEL TUBE
HORIZONTAL RAIL = 1 1/2" x 1 1/2" x 1/4" STEEL TUBE
VERTICAL PICKETS = 3/4" SQUARE STEEL BAR
HAND RAIL = 1 1/2" x 1/8" THK. STEEL TUBE

1 SECTIONAL ELEVATION - STAIR #B
SCALE: 1:24

TITLE BLOCK