
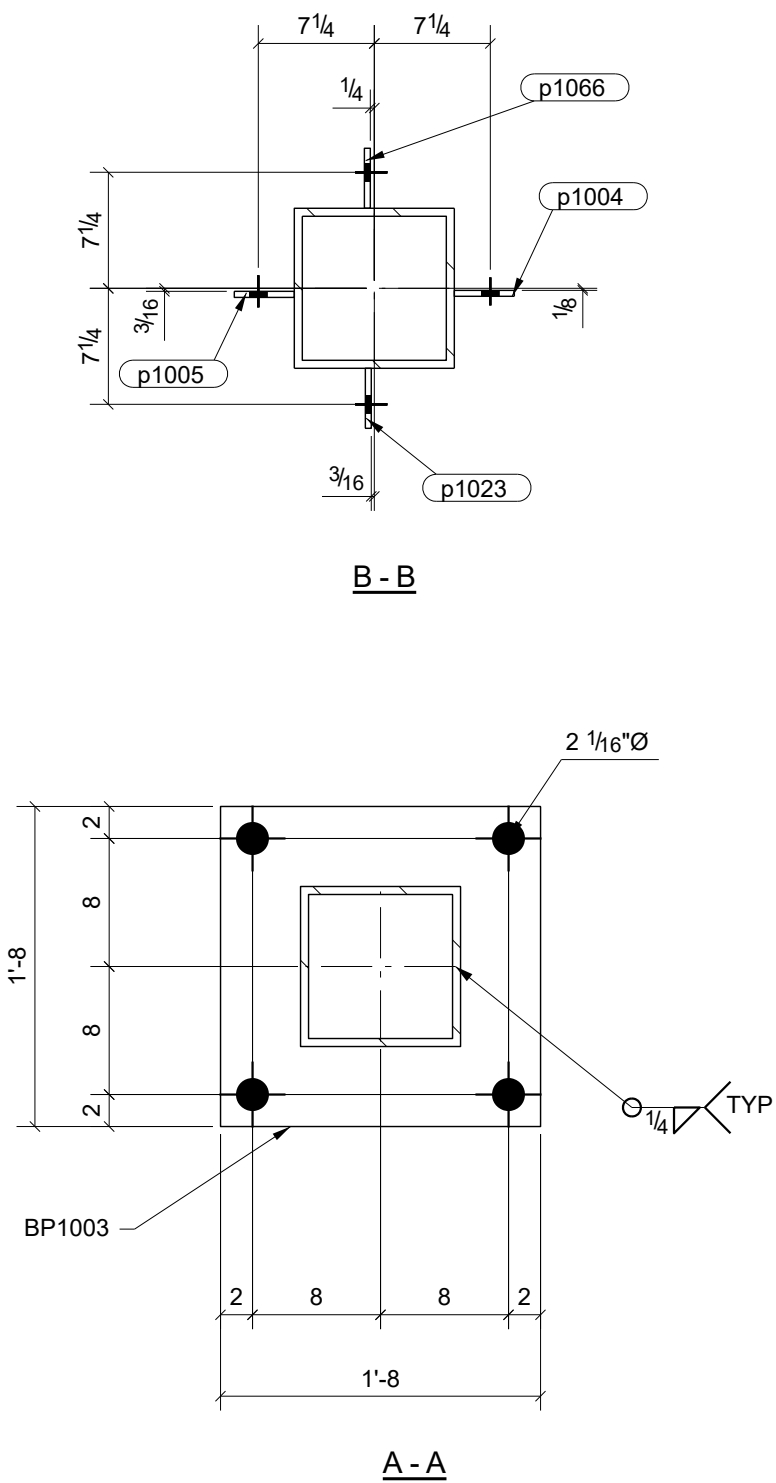


GRID LOCATION	BOTTOM ELEVATION
7/F	11'-3"

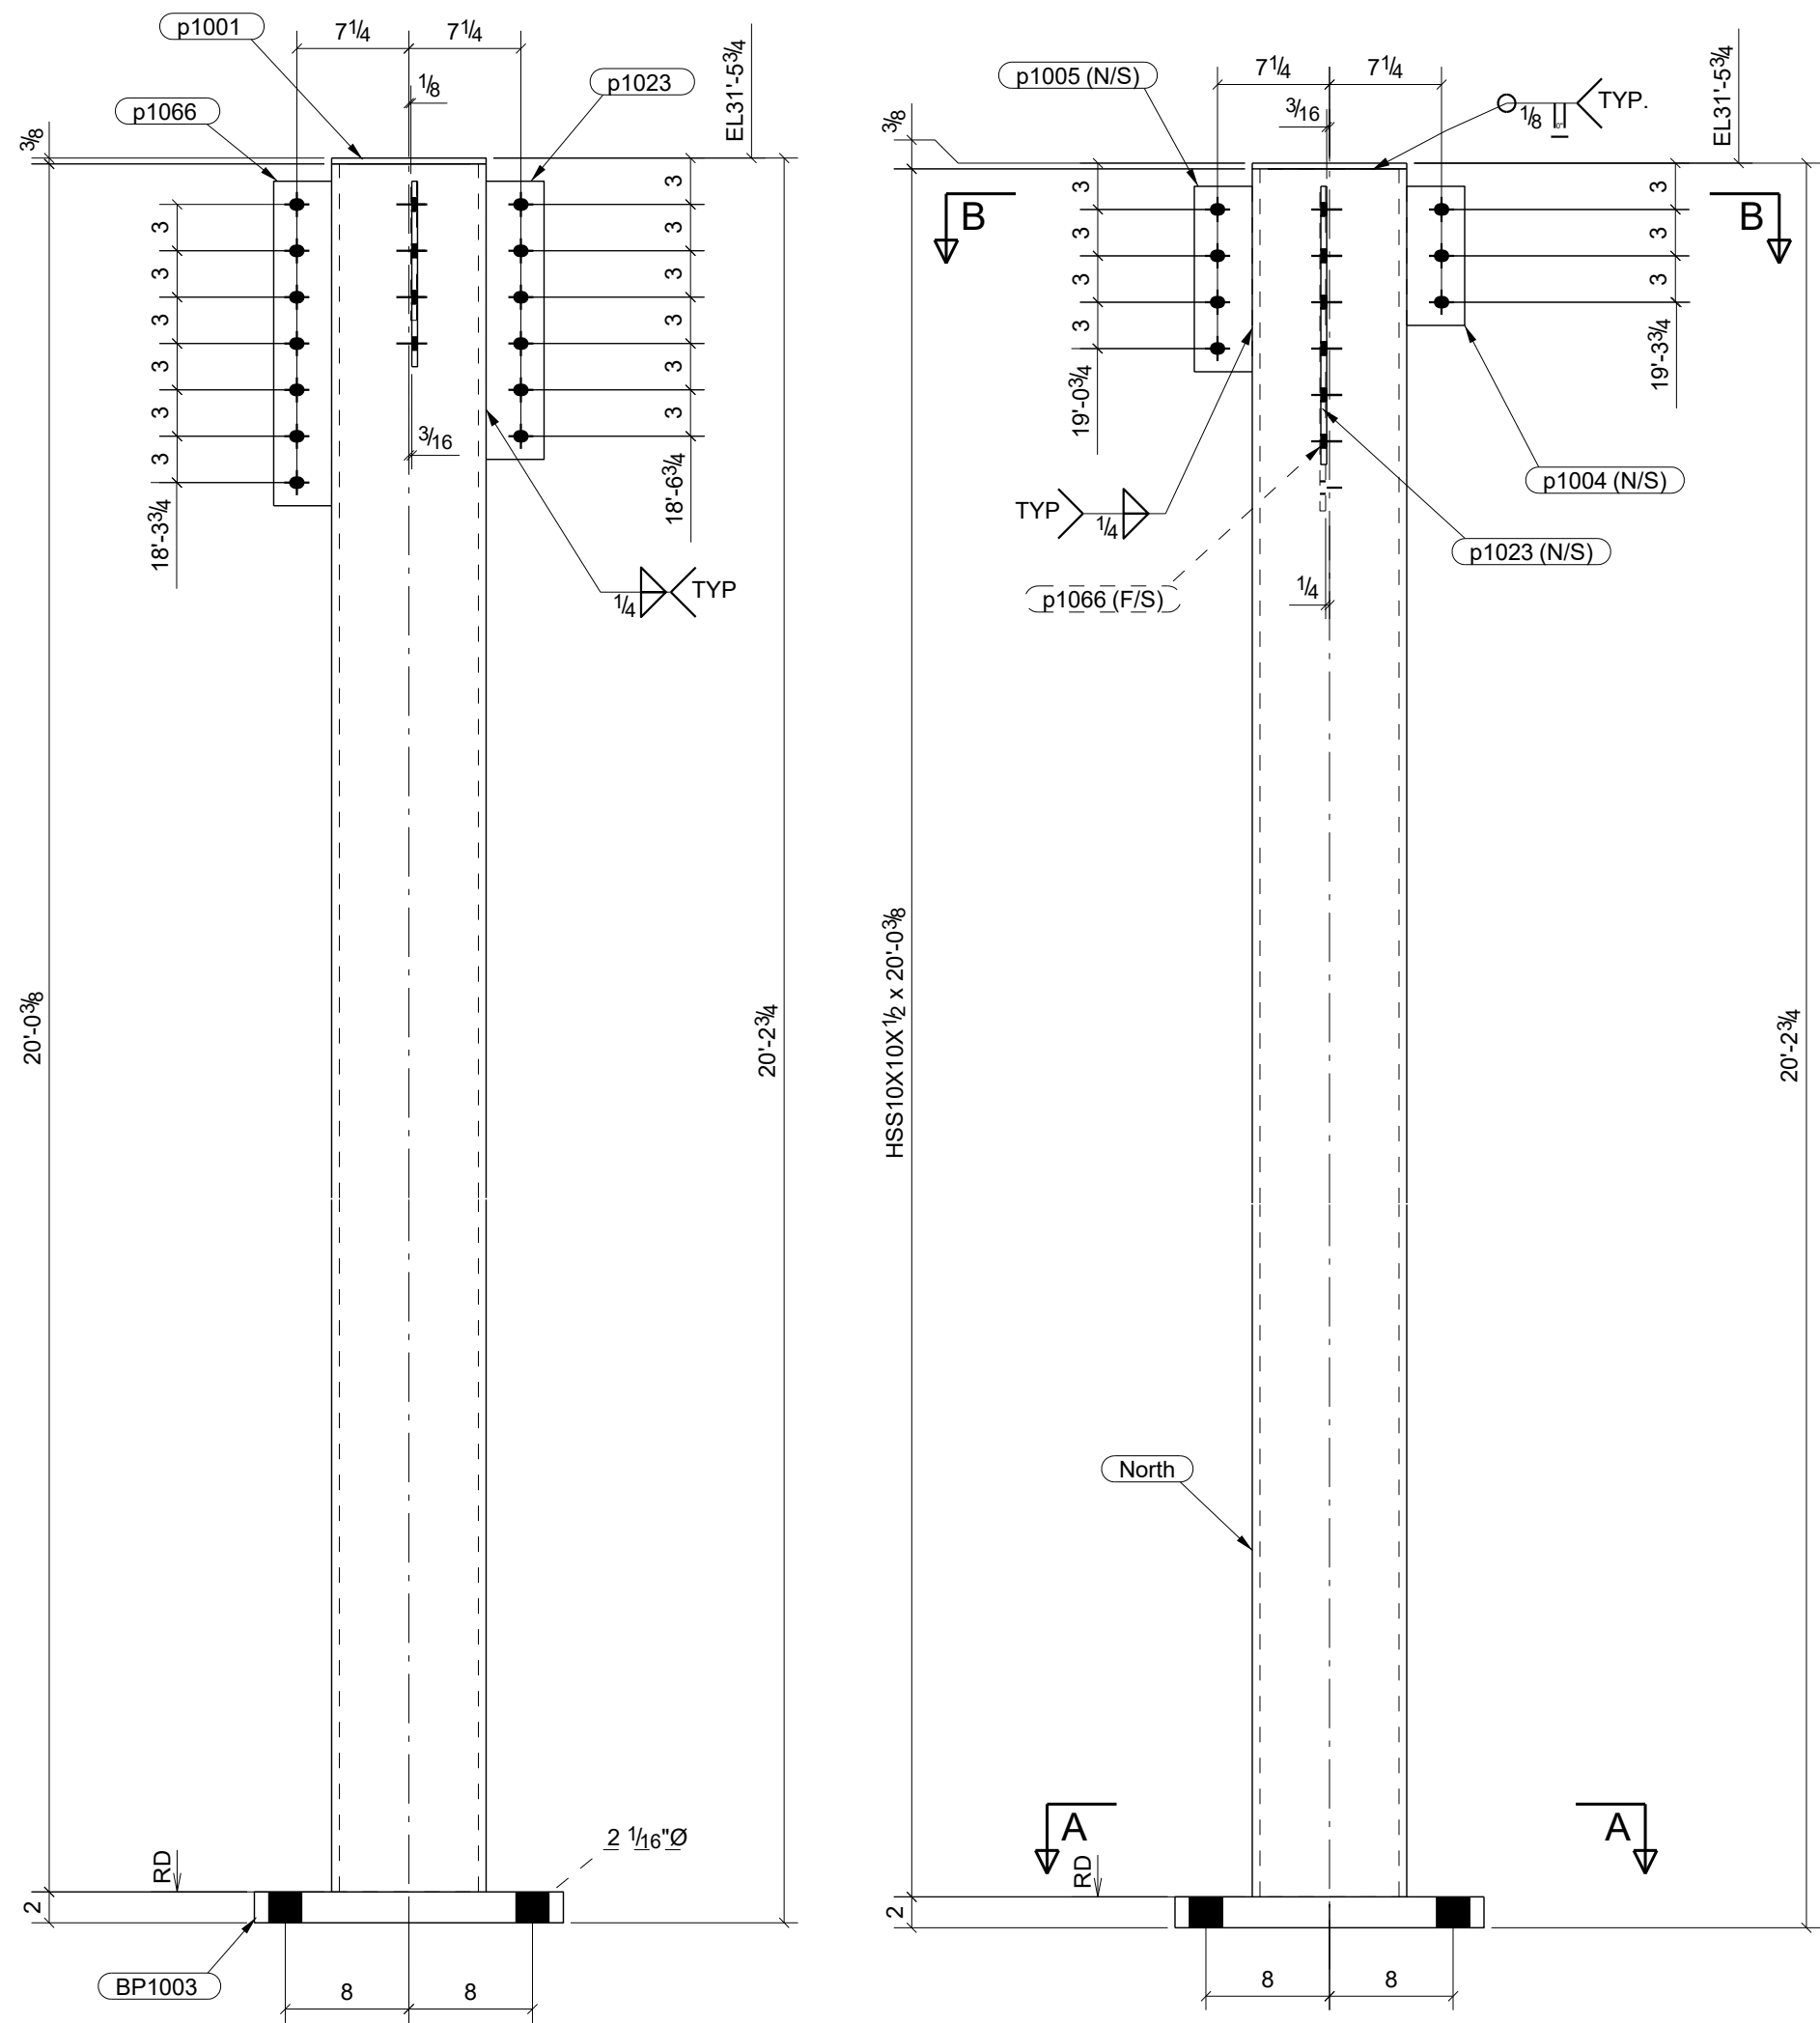

BILL OF MATERIAL					
MARK	QTY	DESCRIPTION	LENGTH	WEIGHT	REMARKS
C110	1	COLUMN			SQ-2
C110	1	HSS10X10X1/2	20'-0 3/8"	1173	A500-GR.B
BP1003	1	PL2"X20"	1'-8"	227	A36
p1001	1	FL3/8"X10"	0'-10"	11	A36
p1004	1	FL3/8"X3 3/4"	0'-9"	4	A36
p1005	1	FL3/8"X3 3/4"	1'-0"	5	A36
p1023	1	FL3/8"X3 3/4"	1'-6"	7	A36
p1066	1	FL3/8"X3 3/4"	1'-9"	8	A36
TOTAL WEIGHT THIS DRAWING				1434	

SHOP NOTE:		
1. SHOP BOLTS: USE ONE WASHER UNDER NUT.		
2. FOR SLIP CRITICAL BOLTS - "TIGHTEN BOLTS" - "TURN OF NUT METHOD", FOR BOLTS OTHER THAN TC BOLTS		
W-SHAPES: A992	TUBES : A500 GR.B	
OTHERS: ASTM A36	WELDING: E70XX	BOLTS: ASTM A325 N
SURFACE PREPARATION: SSPC-SP3 (U.N.O)		ALL HOLES: 13/16 DIA.
PAINT: TWO COAT STANDARD SHOP PRIMER PER SPECIFICATION		

ONE - COLUMN - C110

TITLE BLOCK