
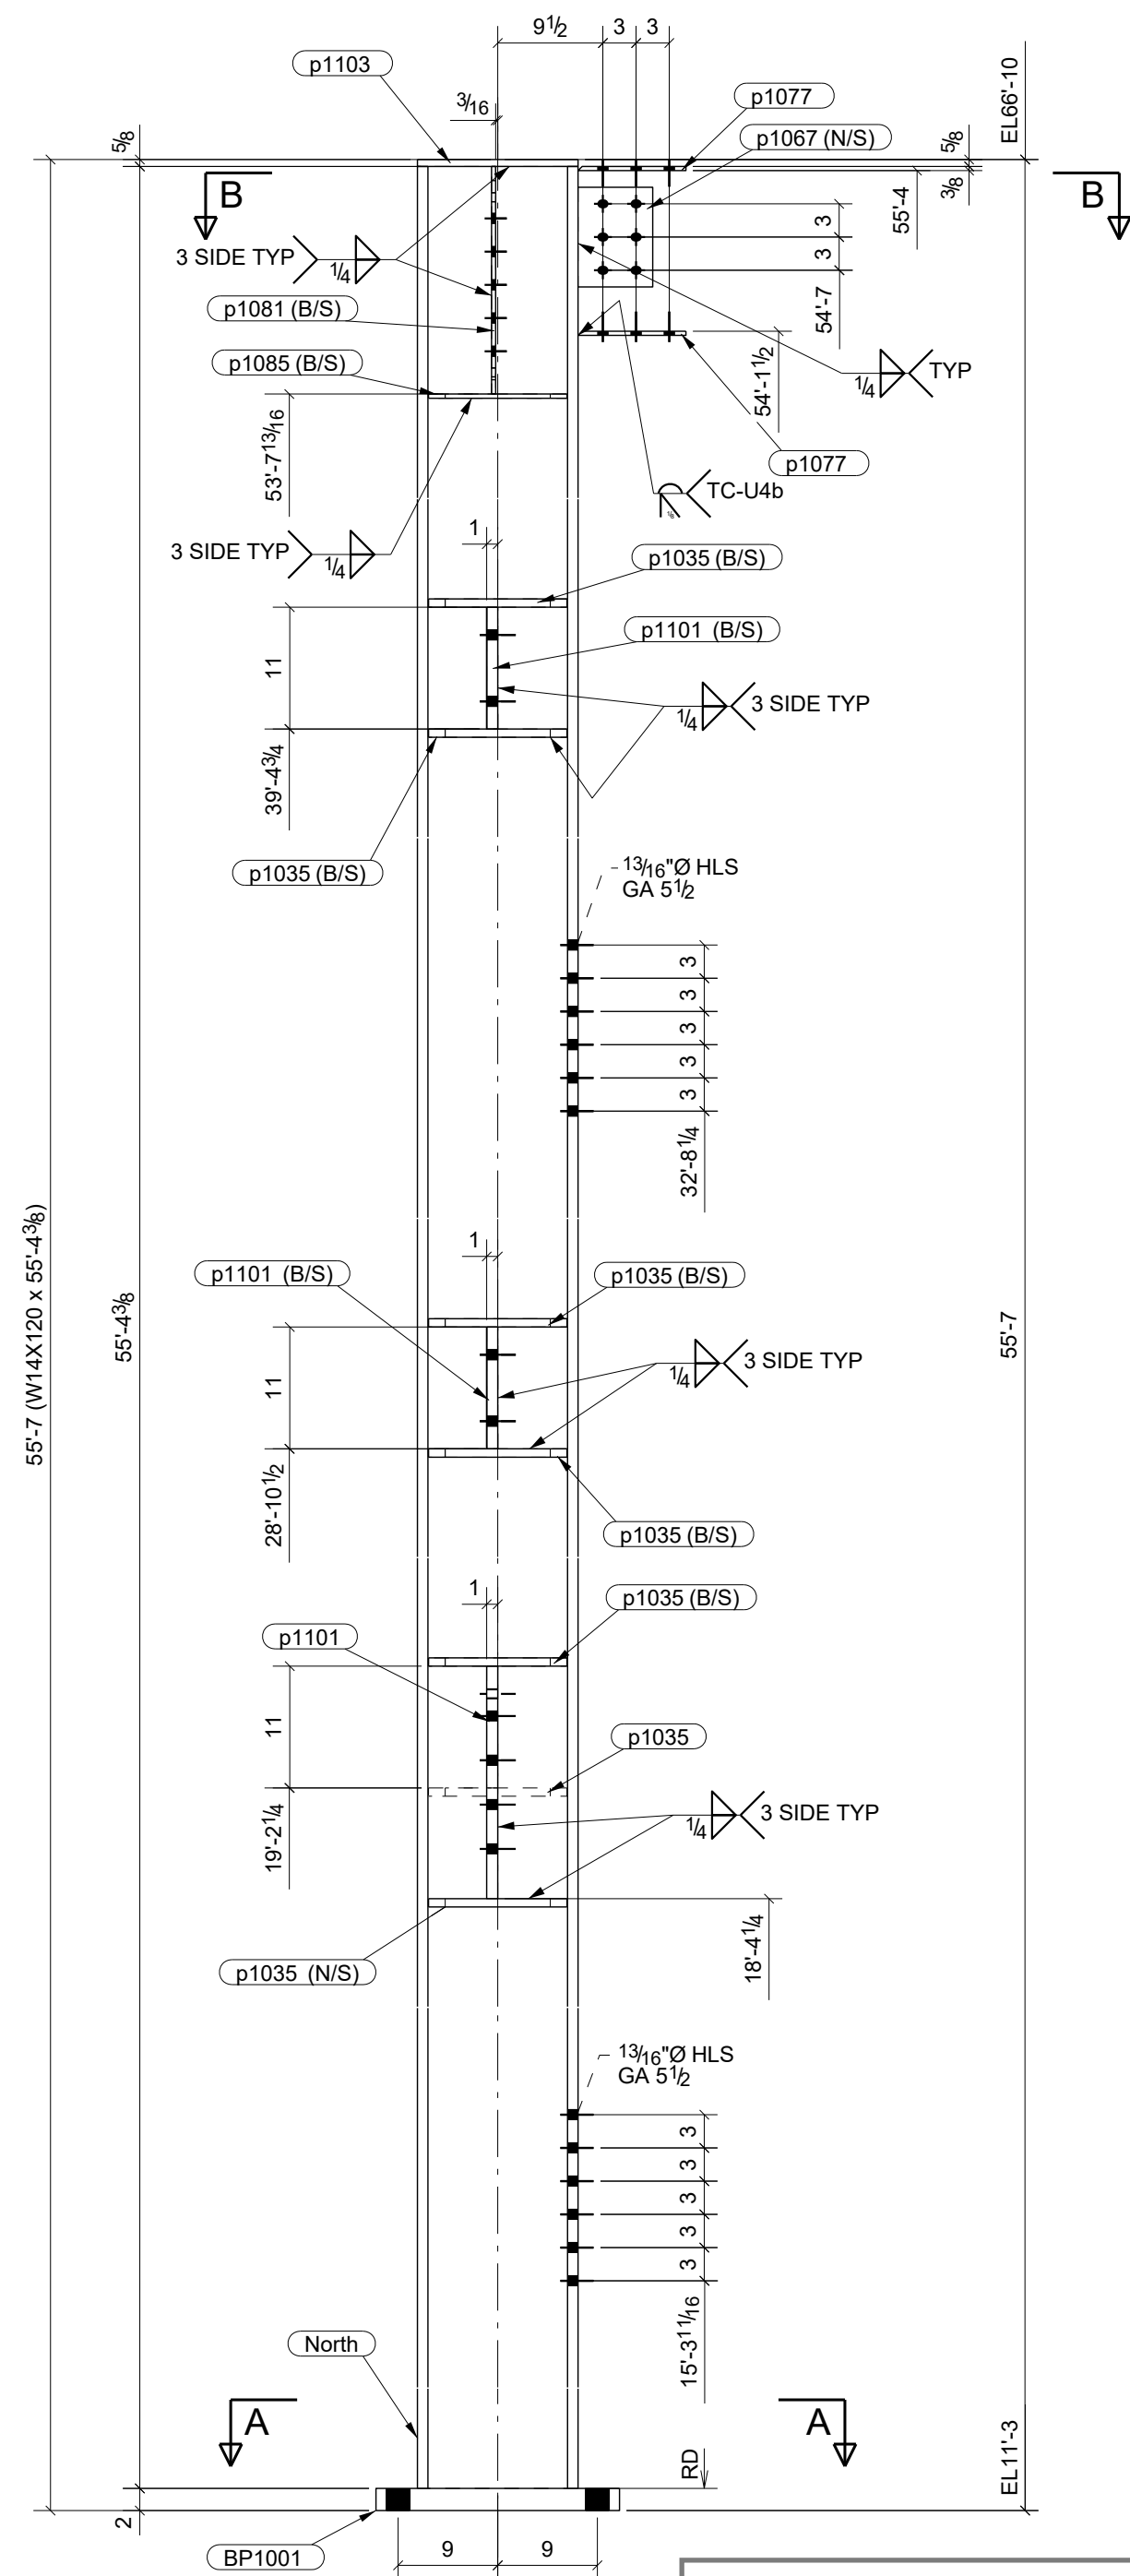


GRID LOCATION	BOTTOM ELEVATION
9/H	11'-3"

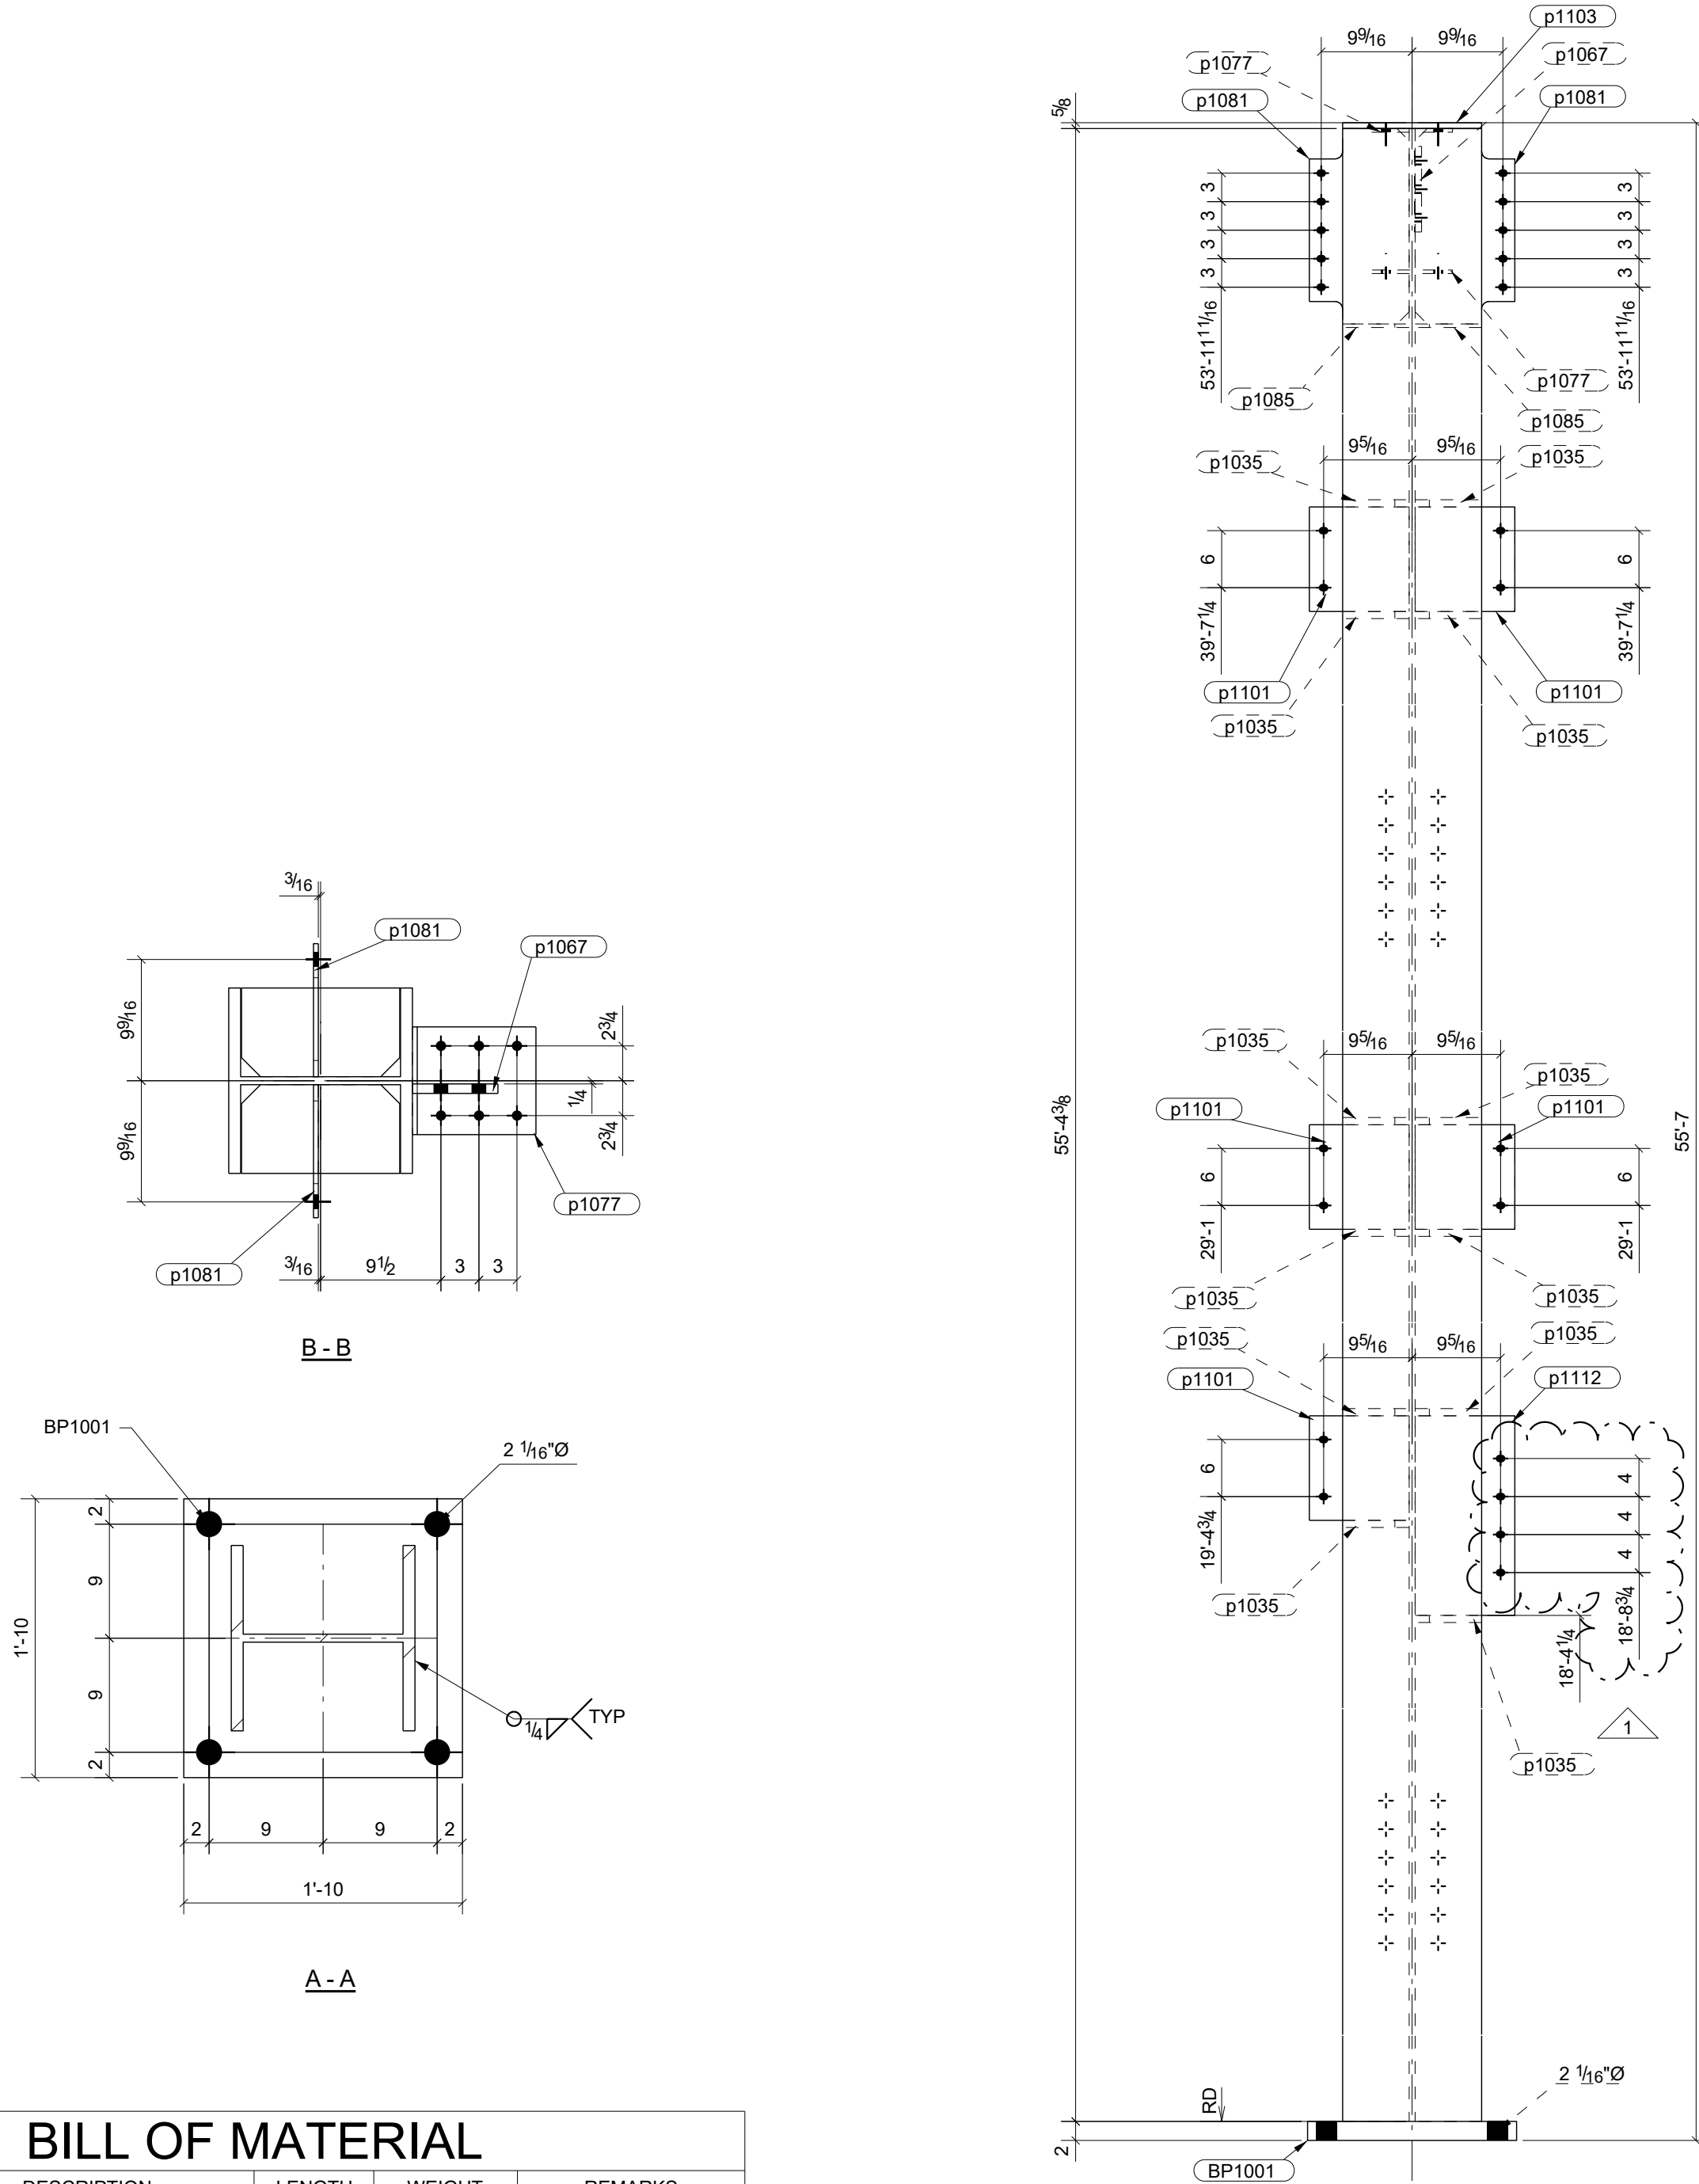

BILL OF MATERIAL					
MARK	QTY	DESCRIPTION	LENGTH	WEIGHT	REMARKS
C108	1	COLUMN			SQ-2
C108	1	W14X120	55'-4 3/8"	6651	A992
BP1001	1	PL2"X22"	1'-10"	275	A36
p1035	12	FL3/4"X7"	1'-0 1/2"	218	A36
p1067	1	FL3/4"X6 3/4"	0'-9"	13	A36
p1077	2	FL3/8"X8 1/2"	0'-9 3/4"	17	A36
p1081	2	FL3/8"X10 1/2"	1'-8 9/16"	41	A36
p1085	2	FL3/8"X7"	1'-0 1/2"	18	A36
p1101	5	FL1"X10 1/2"	0'-11"	164	A36
p1103	1	PL5/8"X14 1/2"	1'-2 5/8"	38	A36
p1112	1	FL1"X10 1/2"	1'-9"	63	A36
		TOTAL WEIGHT THIS DRAWING		7497	

SHOP NOTE: 1. SHOP BOLTS: USE ONE WASHER UNDER NUT. 2. FOR SLIP CRITICAL BOLTS - "TIGHTEN BOLTS" - "TURN OF NUT METHOD", FOR BOLTS OTHER THAN TC BOLTS		
W-SHAPES: A992		TUBES : A500 GR.B
OTHERS: ASTM A36	WELDING: E70XX	BOLTS: ASTM A325 N
SURFACE PREPARATION: SSPC-SP3 (U.N.O)		ALL HOLES: 13/16 DIA.
PAINT: TWO COAT STANDARD SHOP PRIMER PER SPECIFICATION		

ONE - COLUMN - C108

TITLE BLOCK