
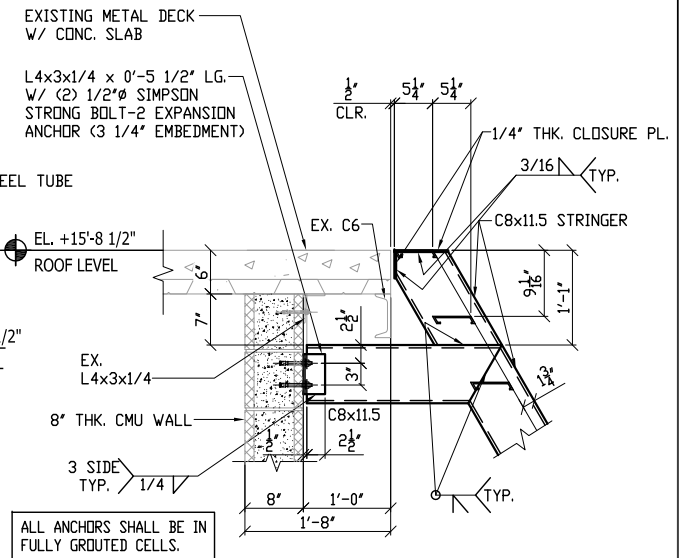
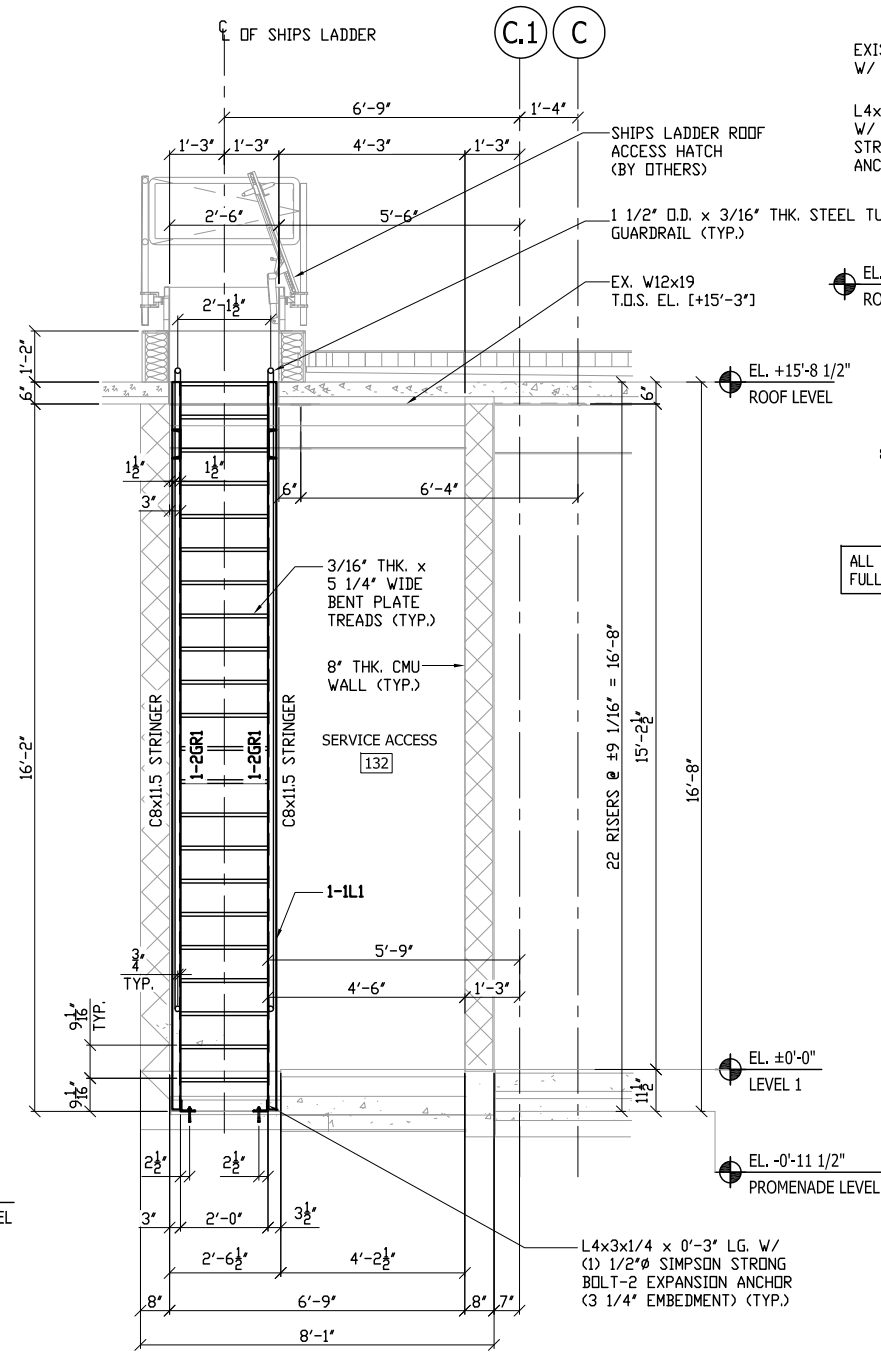




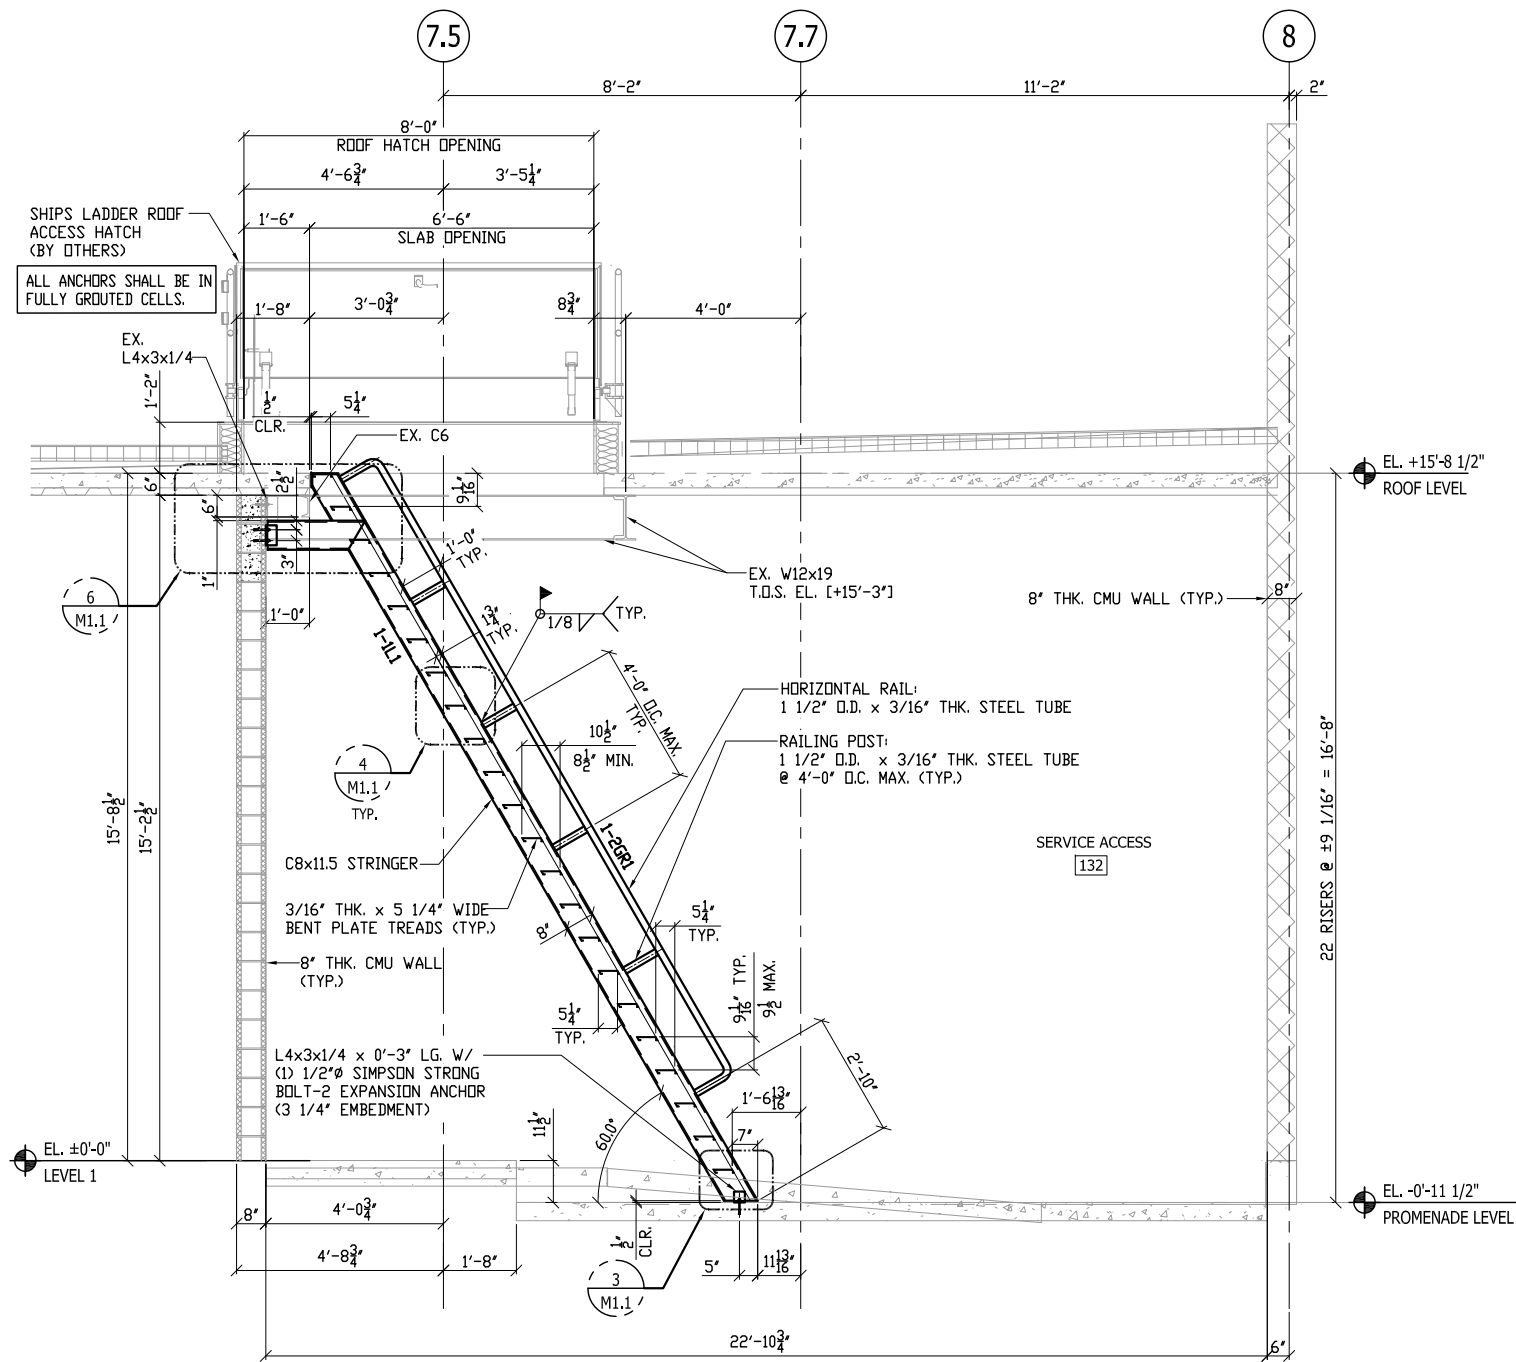


MATERIALS

STRINGER	= C8x11.5
STEPS	= BENT PL. 3/16" THK.
RAILING POST	= 1 1/2" O.D. x 3/16" THK. STEEL TUBE SPACED AT 4'-0" O.C. MAX.
HORIZ. RAIL	= 1 1/2" O.D. x 3/16" THK. STEEL TUBE

FIELD VERIFY ALL DIMENSIONS AND ELEVATIONS PRIOR TO ANY FABRICATION AND ERECTION

FOR FILE AND FIELD USE

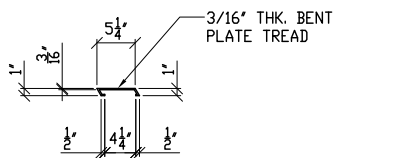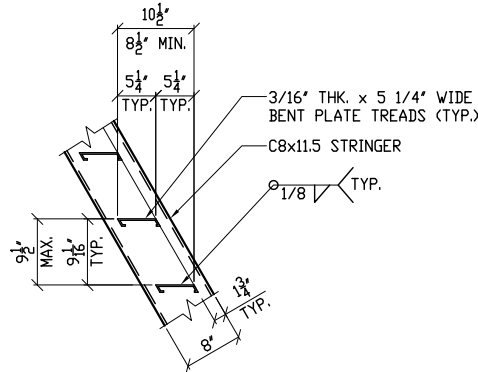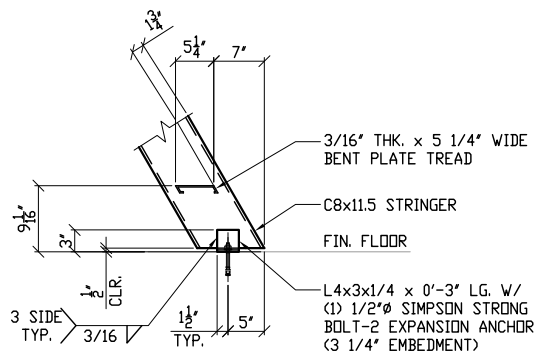

SCOPE ITEMS

ITEM #1	(1) SHIPS LADDER: 17 RISERS WITH RAIL
REF DWG.	AR-520