


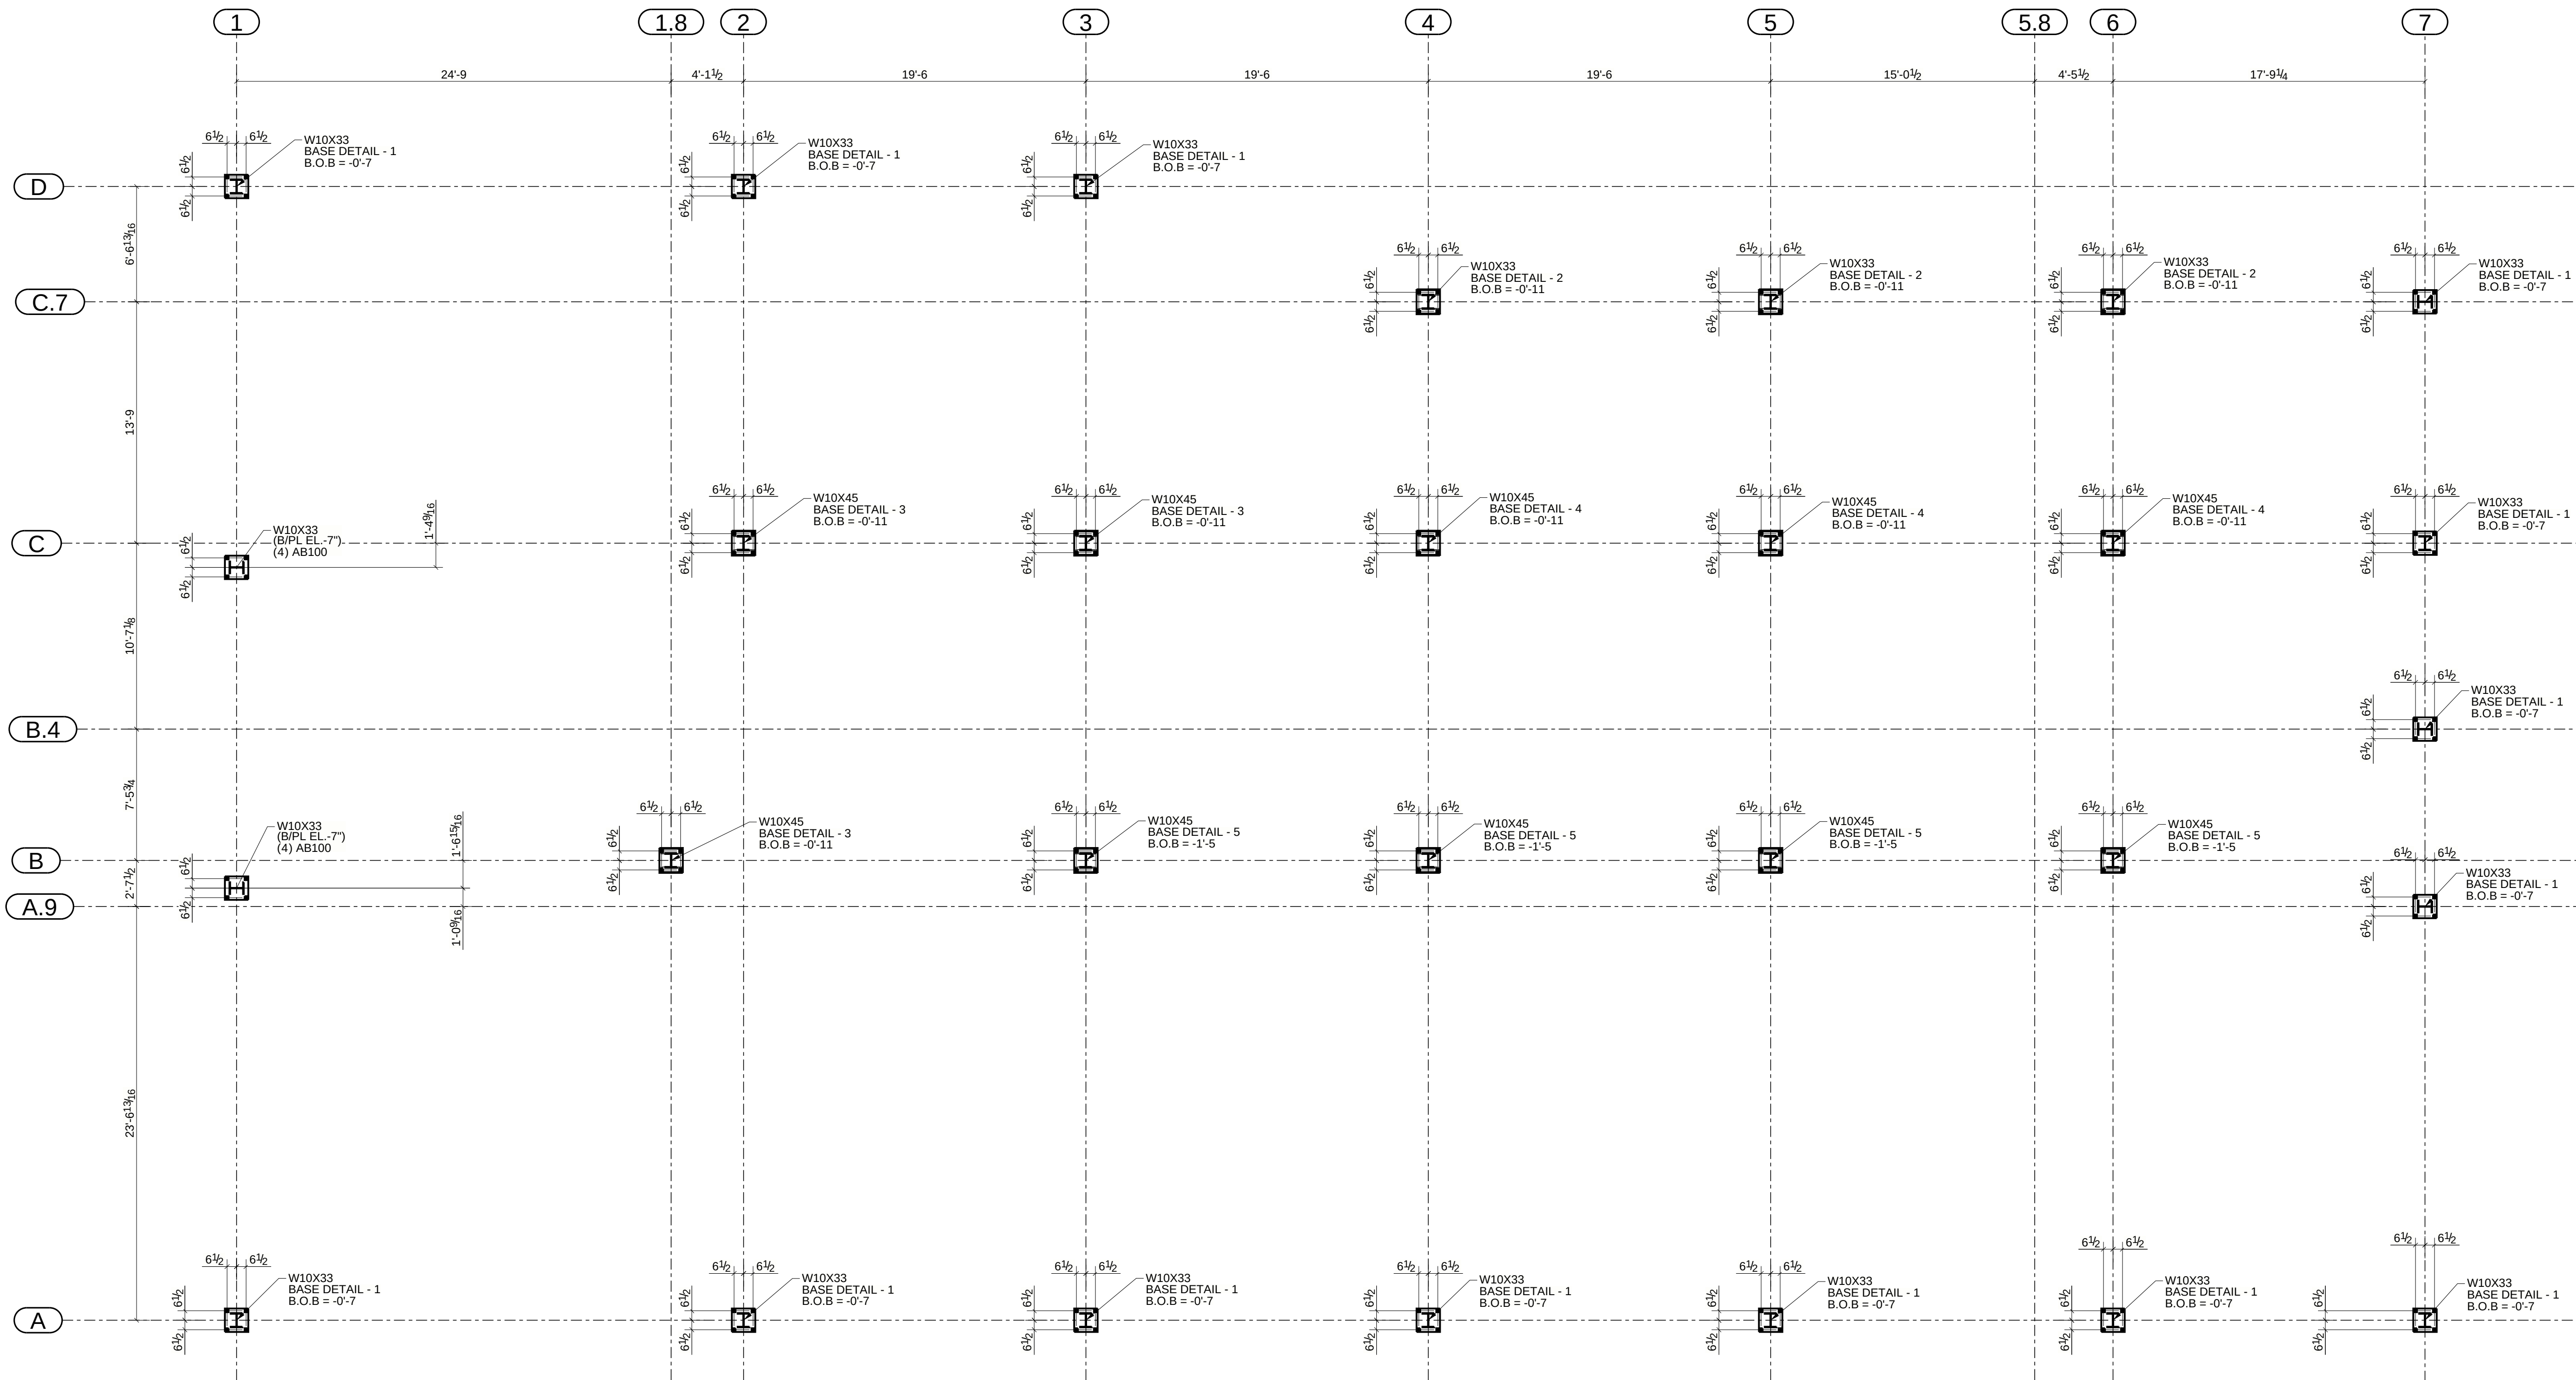

1 ANCHOR ROD LAYOUT PLAN
SCALE: 1:64



B.O.B INDICATES BOTTOM OF BASE PLATE ELEVATION.
ALL ELEVATIONS ARE REFERRED FROM DATUM FLOOR ELEVATION OF [+0'-0"]

TITLE BLOCK